



ELEVATION
(SCALE - 1 : 100)

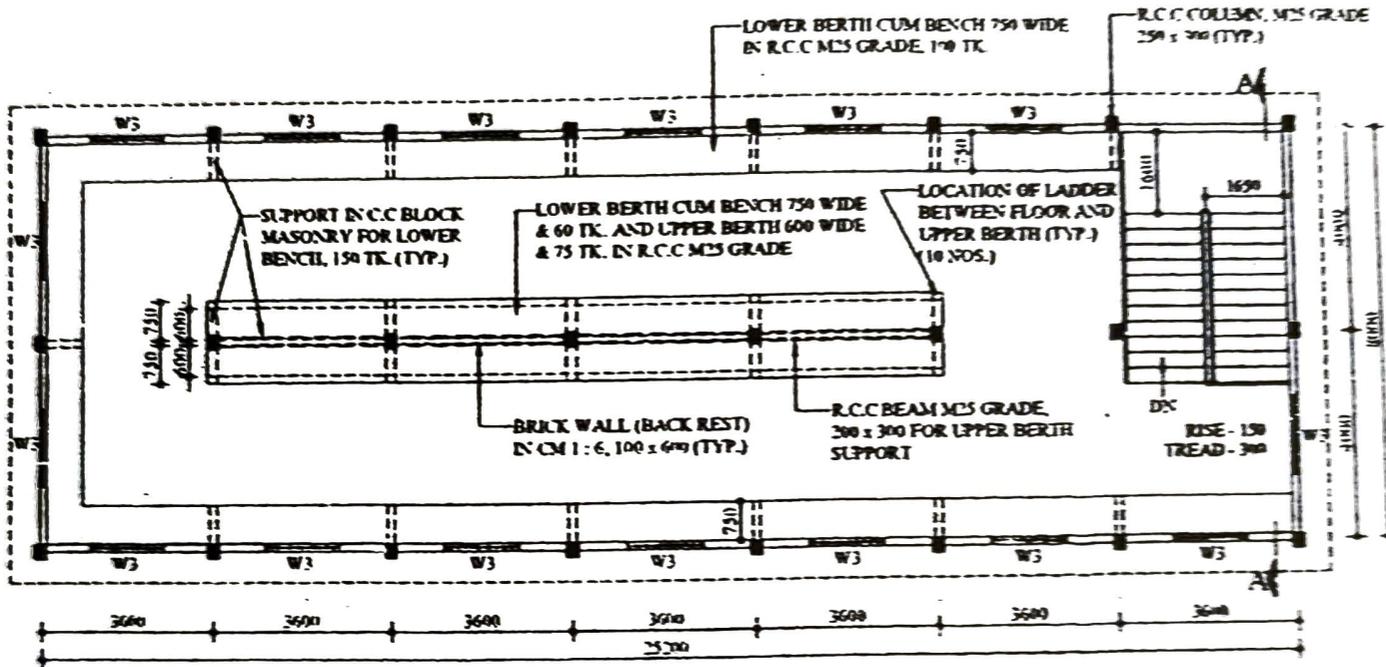

FIRST FLOOR PLAN
(SCALE - 1 : 100)
PLINTH AREA - 291.6 m²

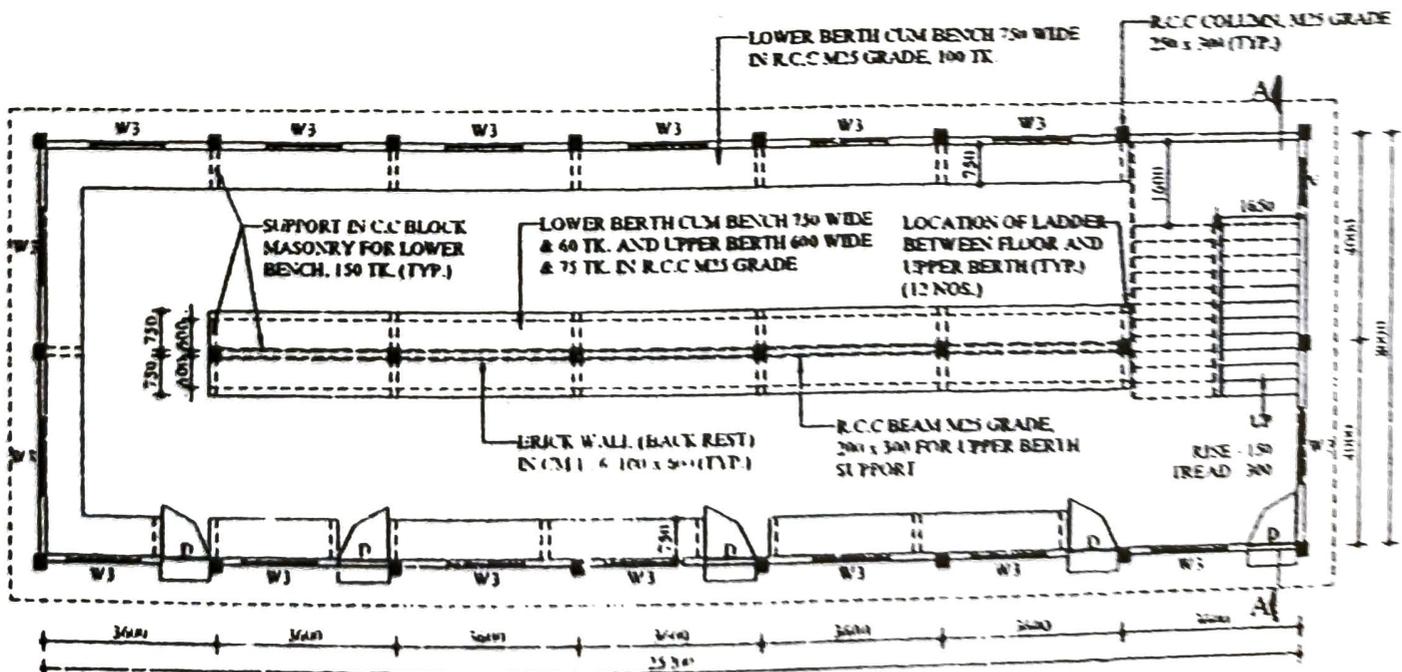

GROUND FLOOR PLAN
(SCALE - 1 : 100)
PLINTH AREA - 291.6 m²