
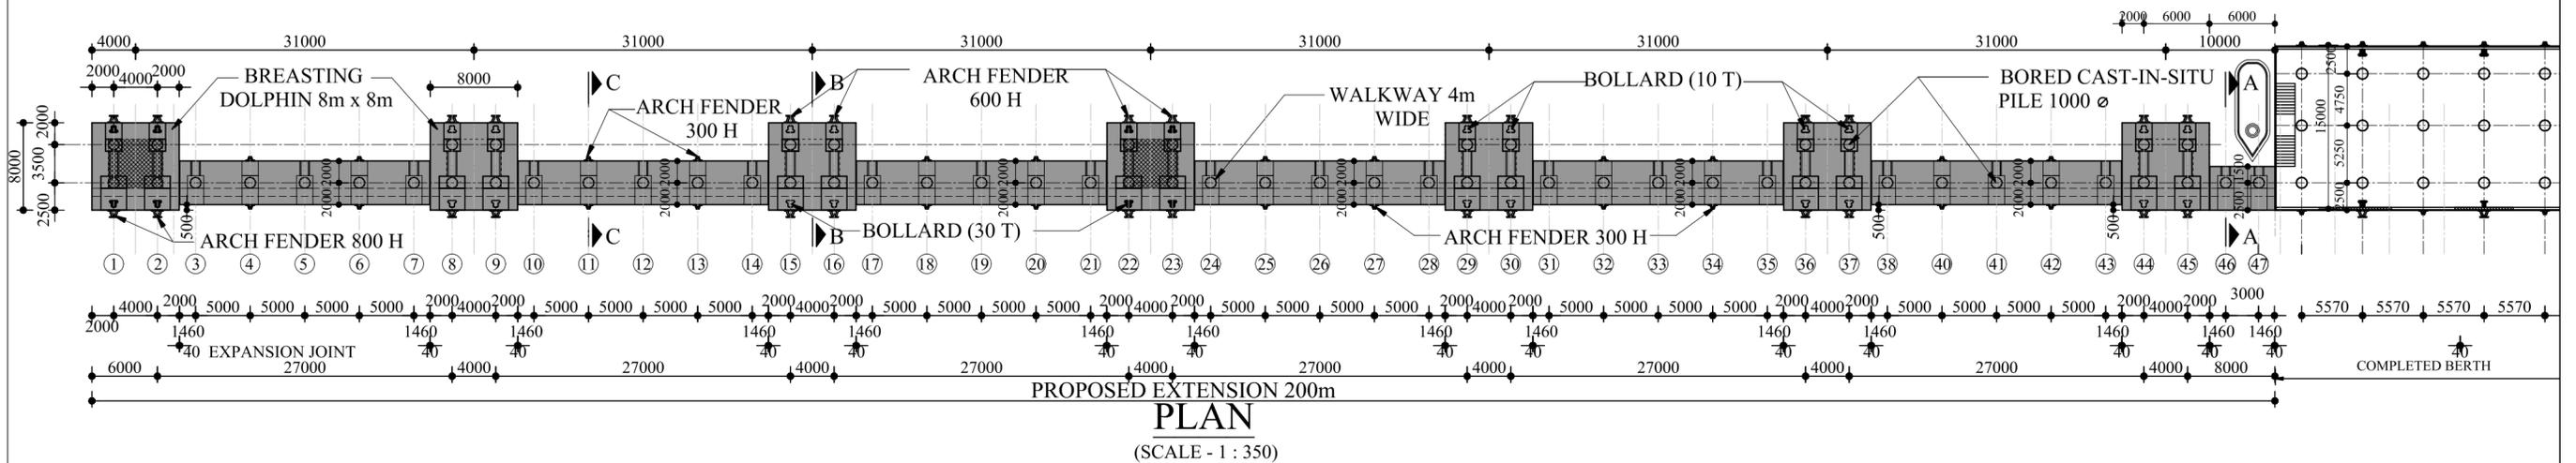
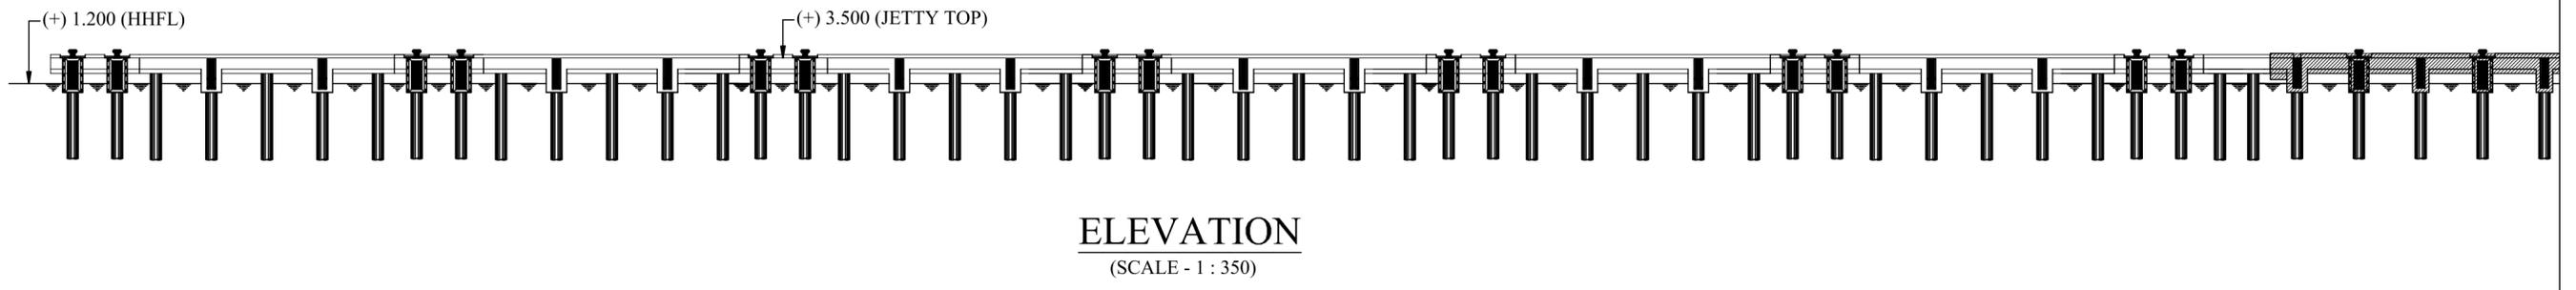


# ANNEXURE-I

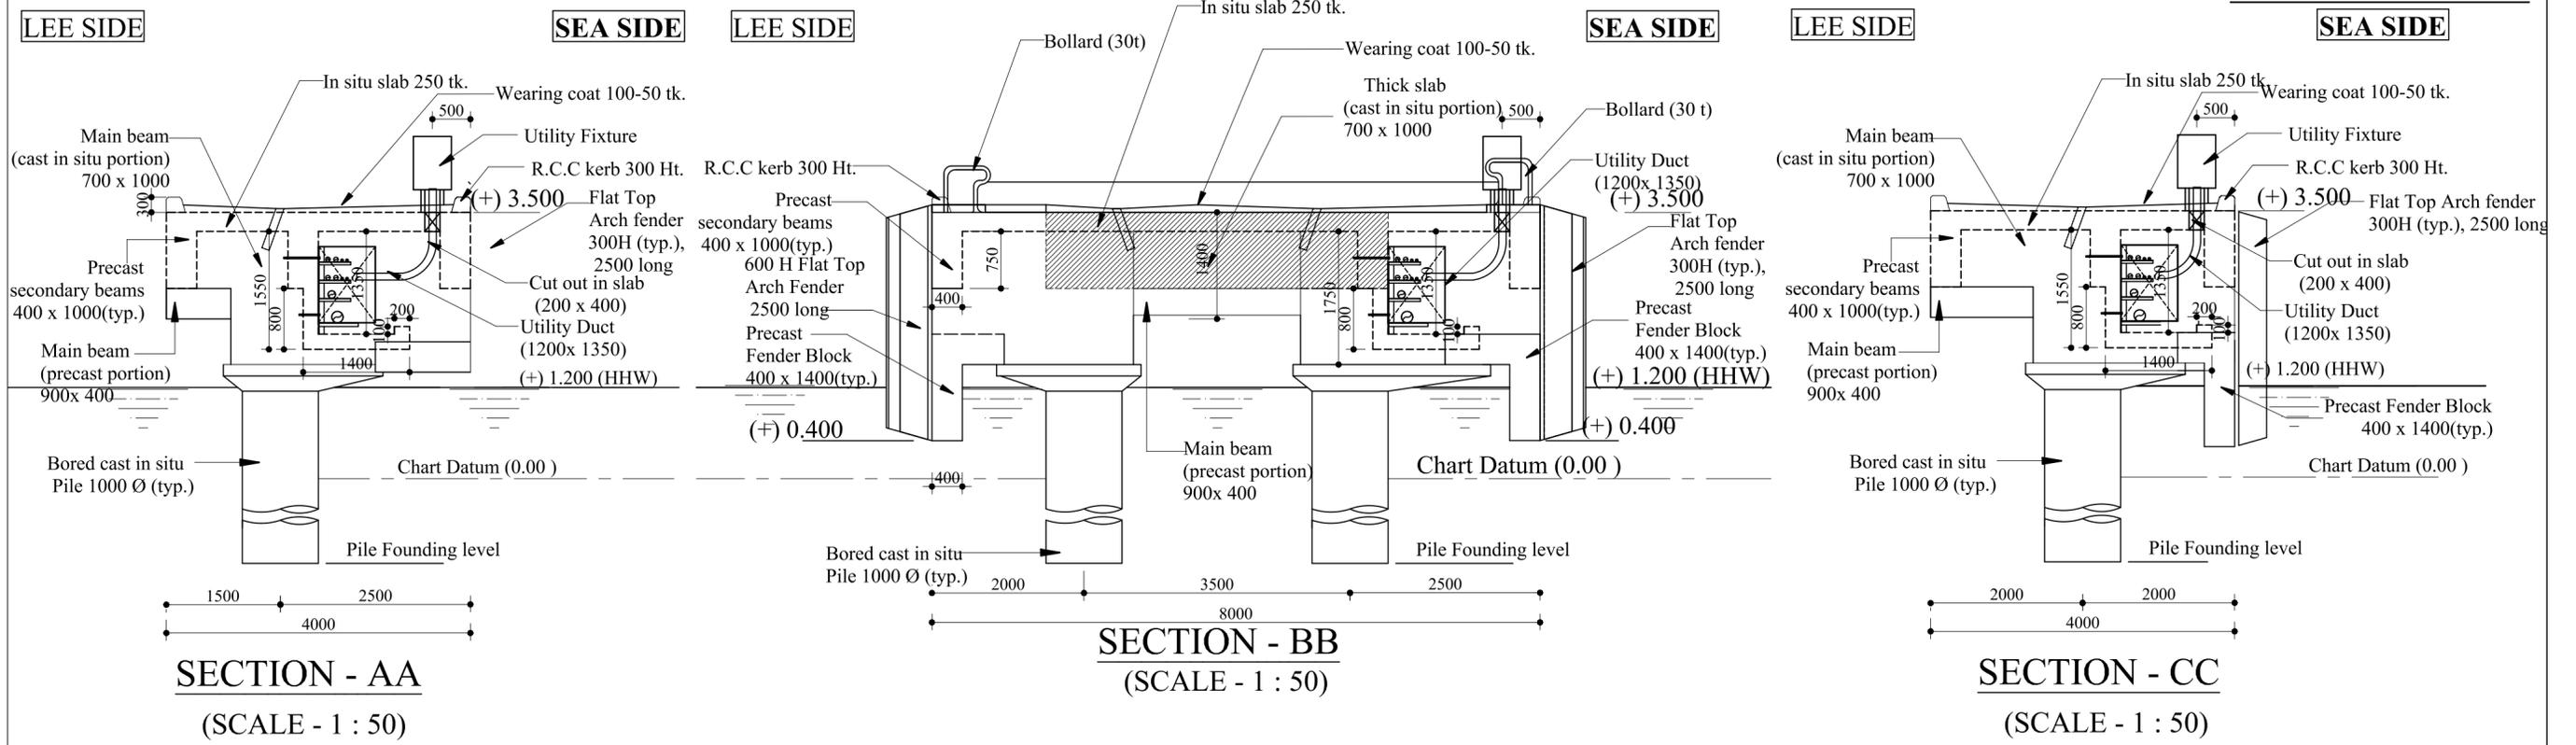

## PROPOSED EXTENSION TO COAST GUARD JETTY

BERTH LENGTH- 200 m	TOTAL NUMBER OF PILES -- 60 Nos	TOTAL NO. OF ARCH FENDERS		
BREASTING DOLPHIN -- 7 Nos. (8m x 8m)	TOTAL NO. OF BOLLARD -- 14 Nos. (30 T)	SEA SIDE (800 H) -- 14 Nos.		
CARRIAGE WAY 4m WIDE -- 144m. ((23 m x 6) + 6m)	TOTAL NO. OF BOLLARD -- 14 Nos. (10 T)	SEA SIDE (300 H) -- 12 Nos.		
		LEE SIDE (600 H) -- 14 Nos.		
		LEE SIDE (300 H) -- 12 Nos.		