
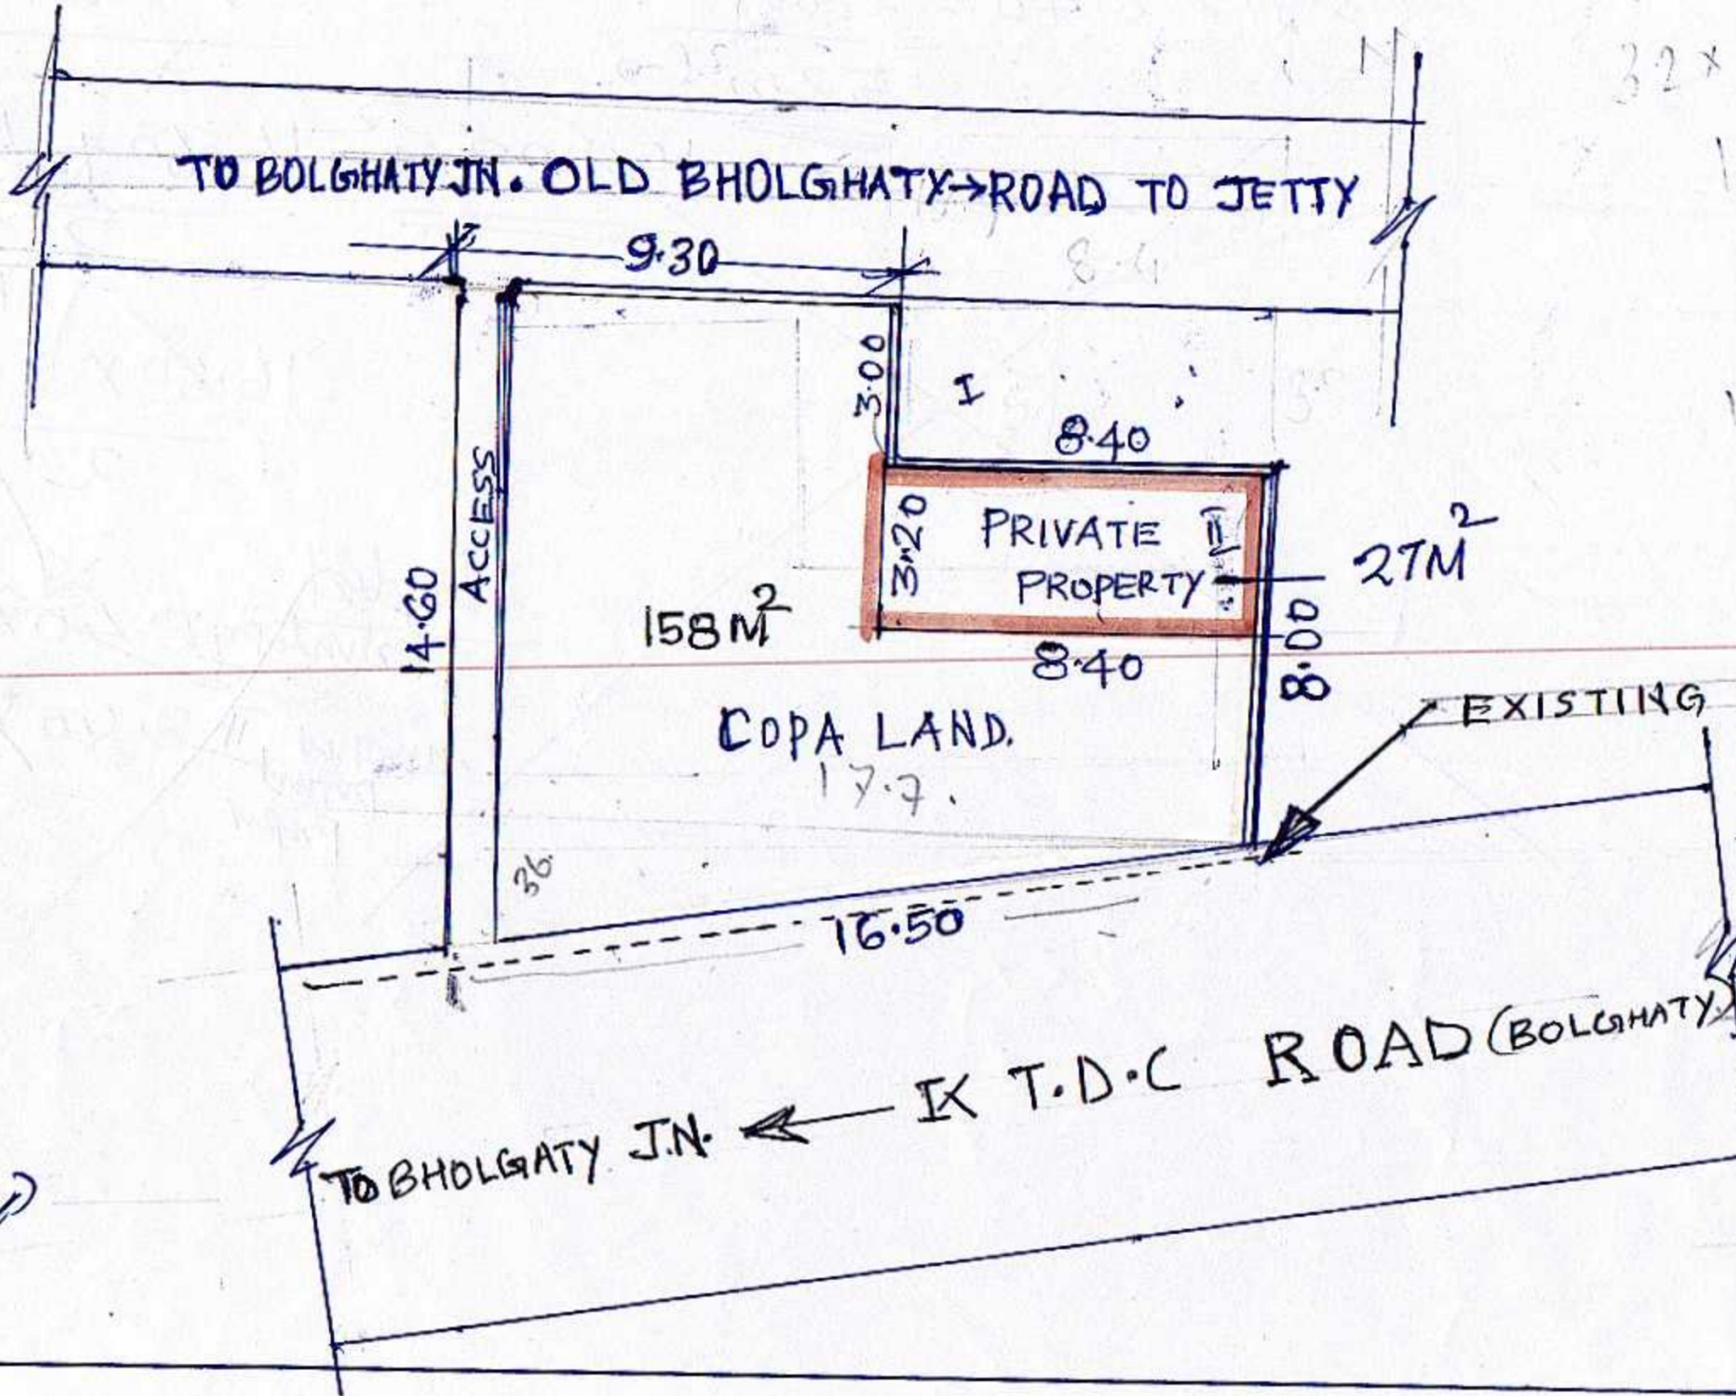



SKETCH SHOWING THE COPA VACANT LAND AT BOLGHATY; EKM.

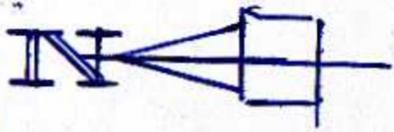

17.15x11
 17.7x11 : 194.7
 16.60x11 = 21.52
 3x8.4 = 25.2
 32x84 = 27
 194 = 52 = 14158
 16.103.900
 134

Smt. **UMA DEVI**
 W/O JAI P.R
 PUTHENKERTIL HOUSE
 OPP. HYATT CONVENTION C
 BOLGHATY, EKM 682504
 mob. Jai PR. 755 8996371
AREA : 158 SQ.M.
 ALL DIA IN MTR
 SCALE 1:200


(Signature)
 MECL

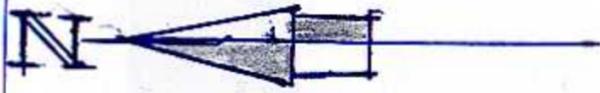

SKETCH SHOWING
THE VACANT LAND
NEAR BOLGHATY AT
CONTAINER ROAD
MULAVUKAD.

PRIVATE PROPERTY

(2)

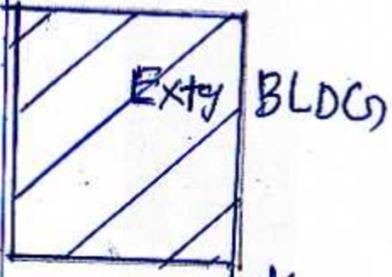

49.280

B1: 3

R4 8.281

COPA AREA 47M²

COPA LAND (VACANT)

EXISTING DRAIN

1.40

67.60

SERVICE ROAD

N.H-966A


TO PARAVUR

288
A/E(L) contract
G.M.
show

ALL DIMENSIONS ARE IN METERS
NOT TO SCALE

TO MULAVUKAD

TO ERANKULAM

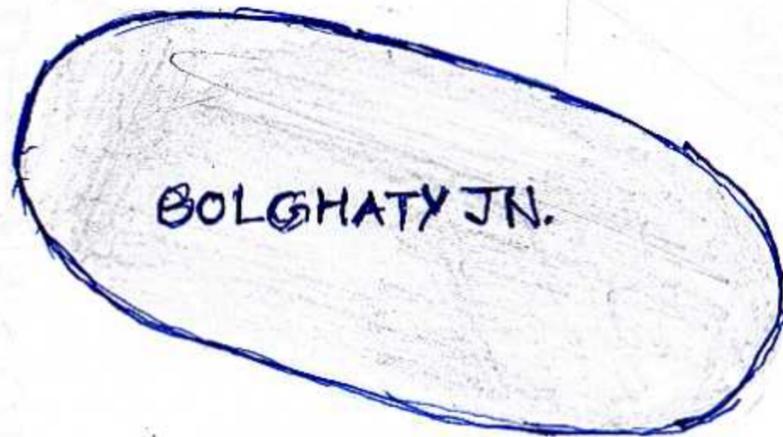

BOLGHATY JN.


M/s. JAIN CONSTRUCTION

TO KTDC HOTEL


M/s. Jain Construction
Area 47M²

SKETCH SHOWING THE COPA VACANT LAND TO OLIVER MENDOZ, PONNAPIMMANGALAM, MALAKKA


3

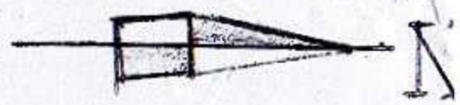

134

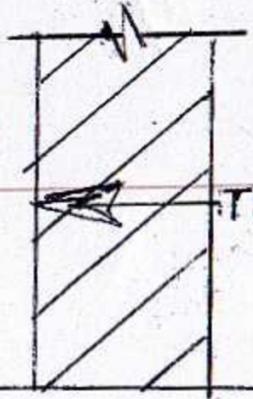

TOLL PLAZA, PONNARIMANGALAM.

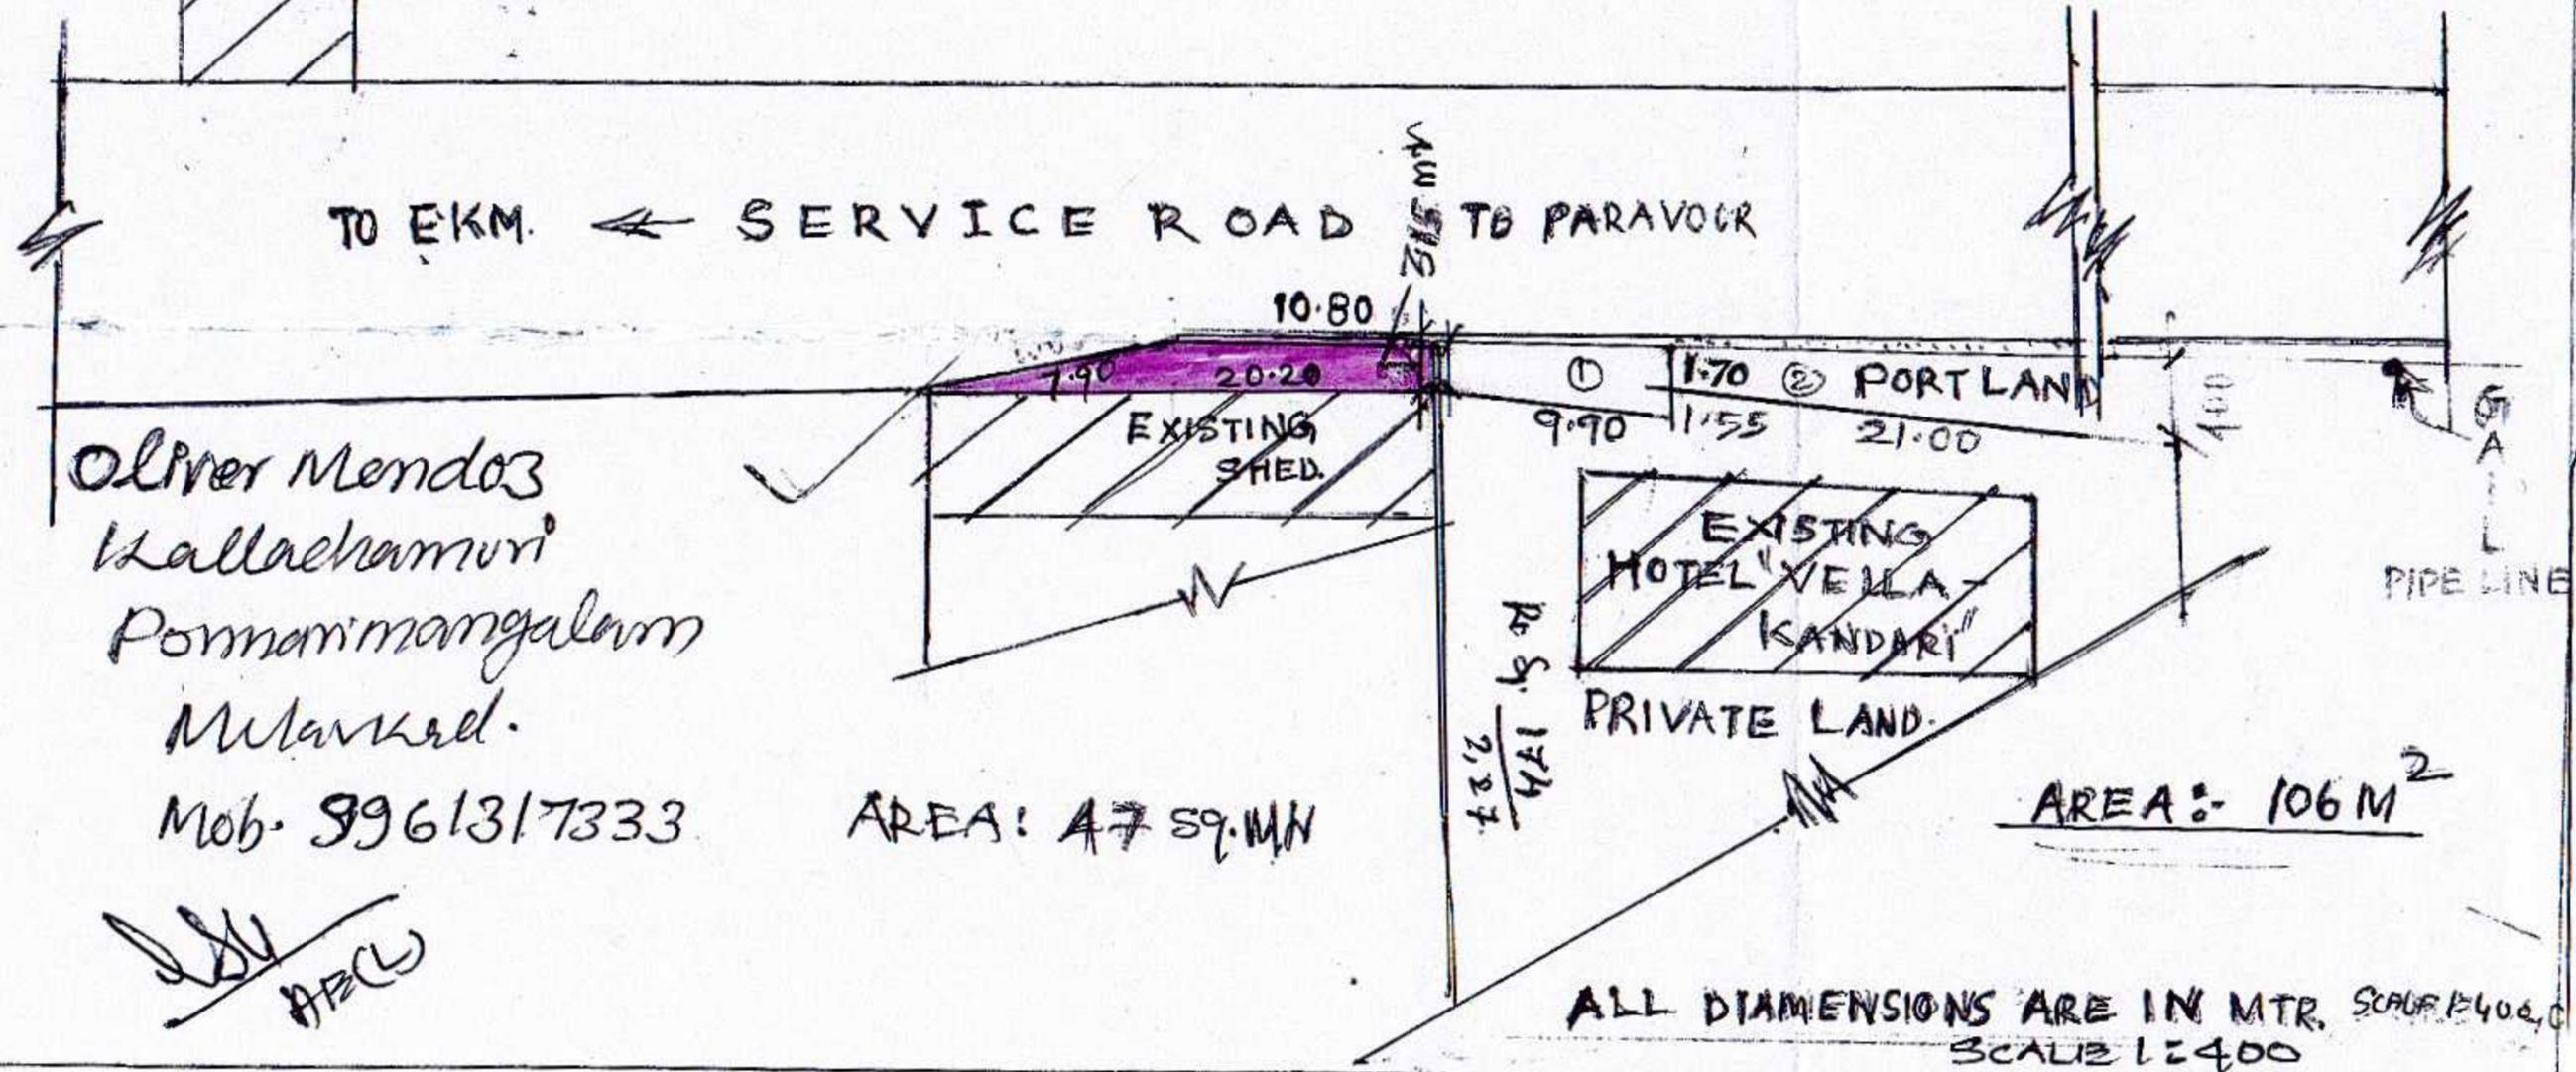



Oliver Mendos
Kallachamuri
Ponnamangalam
Malakkal.
Mob. 9961317333

AREA: 47 SQ.MN

AREA: 106 M²

[Signature]
APCL

ALL DIMENSIONS ARE IN MTR. SCALE 1:400
SCALE 1:400

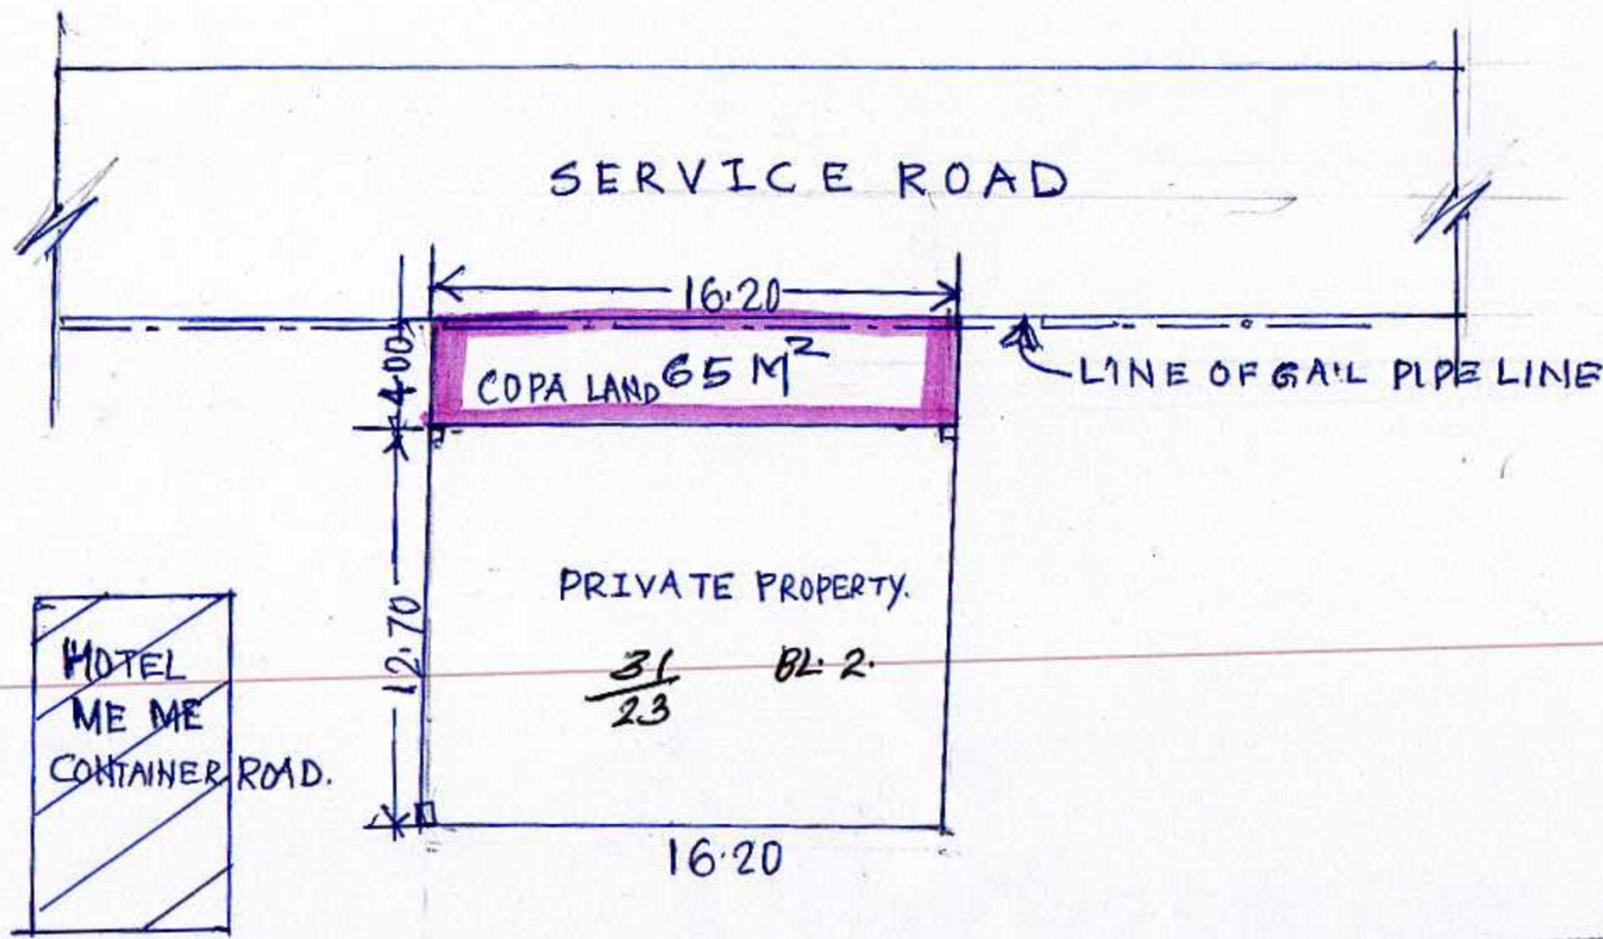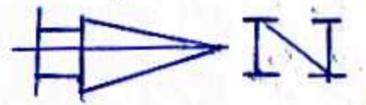

AREA: 65.39 M

OWNER

- 1) NASARUDHEEN AHAMED
 - 2) SAINUDHEEN
- VALIYAKATH HOUSE
VALLAM CHIRA TRICHUR
Mob: 9387215066


SKETCH SHOWING THE PROPOSED COPA LAND FOR ACCESS
AT CONTAINER ROAD,

[Signature]
A/E (L) Contract.

[Signature]
K. Dhanu

ALL DIA IN MTR
SCALE: 1:300

SKETCH SHOWING VACANT LAND AT CONTAINER ROAD, NEAR ROB. MULAVUKAD.

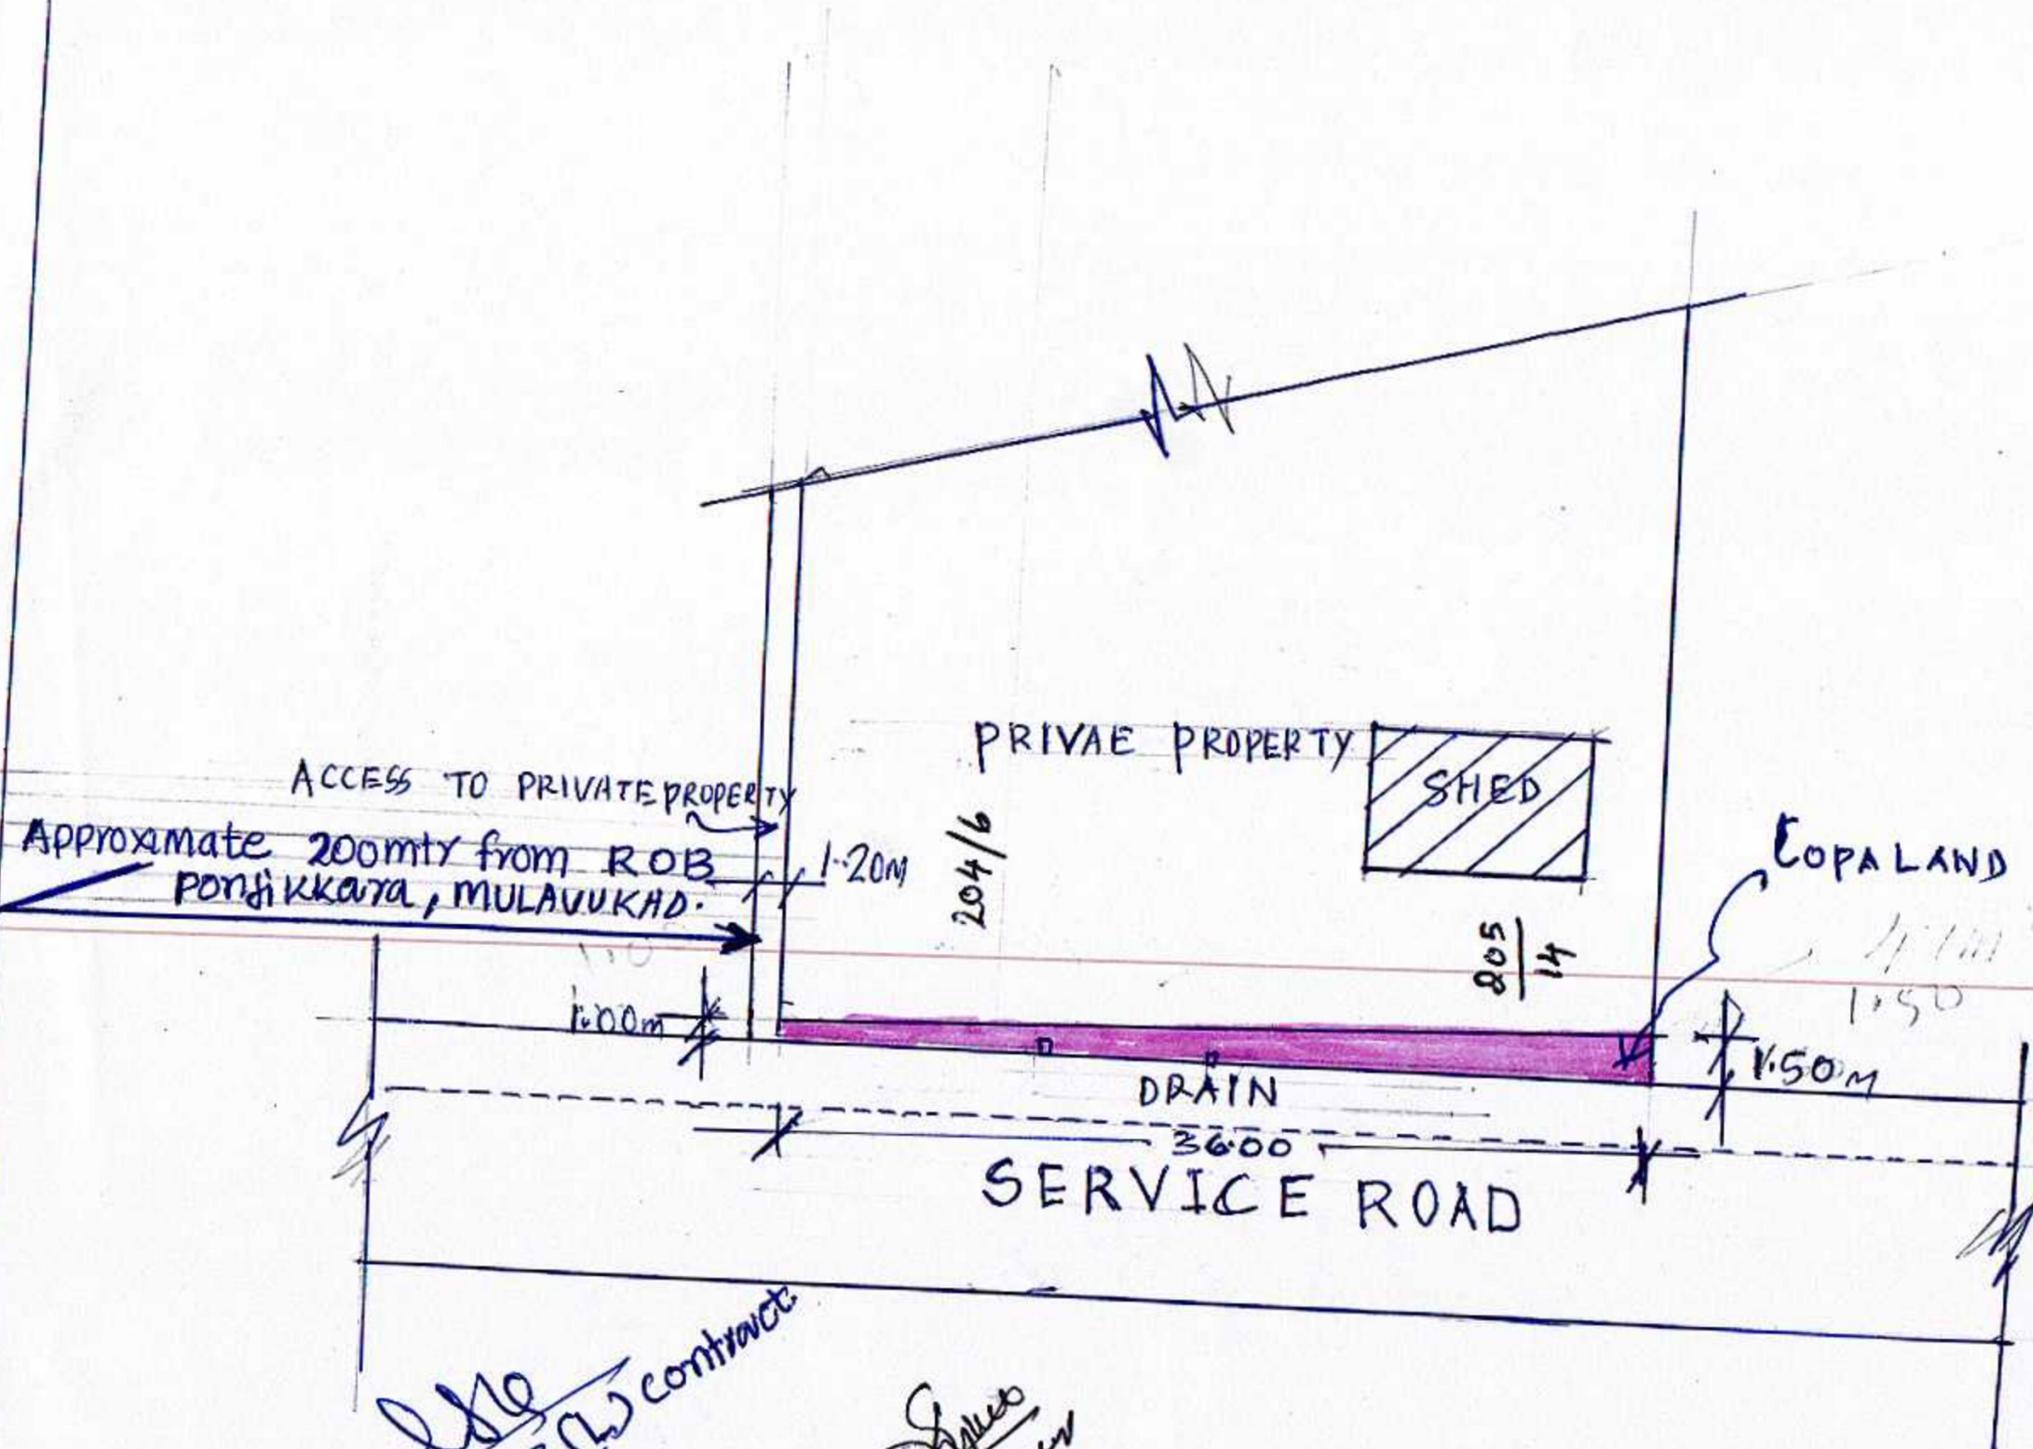

OWNER
Sri. SUNIL GEORGE
Pondarav parambil (H)
Perumana thazham
Ponekkam
Cochin-41

Area: 45M²


ALL DIMENSIONS ARE IN MTR
SCALE 1:400

AE (L) contract


S. Suresh

(5)

(16)

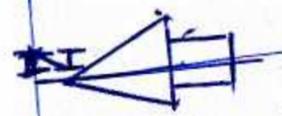

SKETCH SHOWING THE VACANT COPALAND AT BOLGHATY.

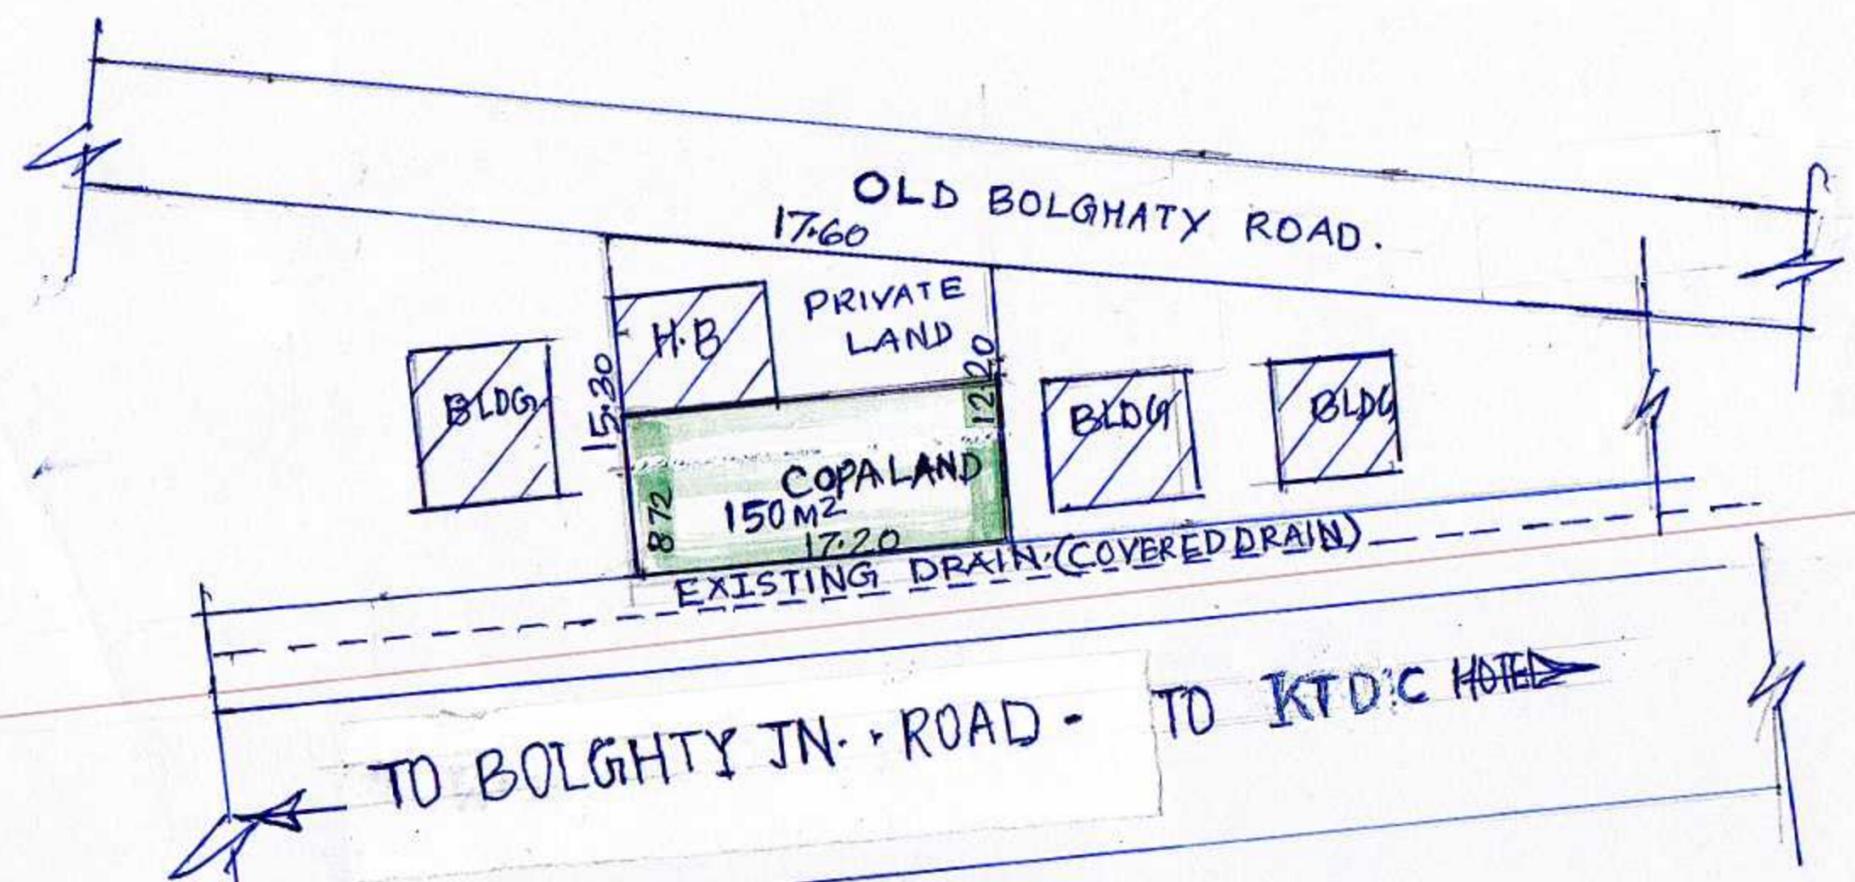

MARIA GELI, JOSHI JHONEY
 EDATHOTTIYIL HOUSE,
 BOLGHATY. 682502
 9072161594

AE (L) Contract


ALL DIMENSIONS ARE IN MTR SCALE 1:400

AREA: 15059.M.



4

TO ERANKULAM

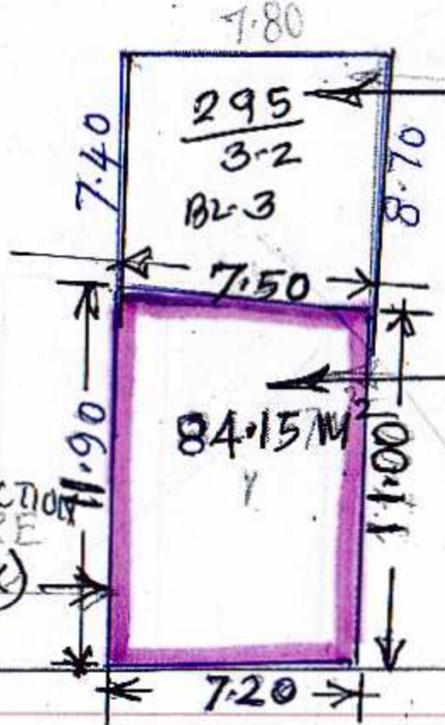

PRIVATELY OF PROPERTY


PORT PROPERTY

BOLGATY CENTRE (150M APPX)

JUNCTION

TO PARAVUR (CONTAINER ROAD)

7

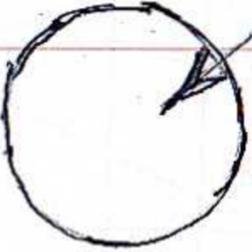

ROAD TO BOLGATY PALACE

LEASED AREA TO HAYATH



HAYATH GATE NO 2

TO VYPIN

AREA: 84 SQ.M.

ADV. BOBBY GEORGE
 MANNAPARAMBIL HOUSE
 THODU PUZA P.O
 PIN: 685584
 IDUKI (DT) 9447613216

AE(L)


AE(L)

AE(L)

SKETCH SHOWING THE VACANT LAND AT, BOLGHATY.

SKETCH SHOWING 65 SQ. Mtr. VACANT LAND, AT BOLGATY.

Walleen

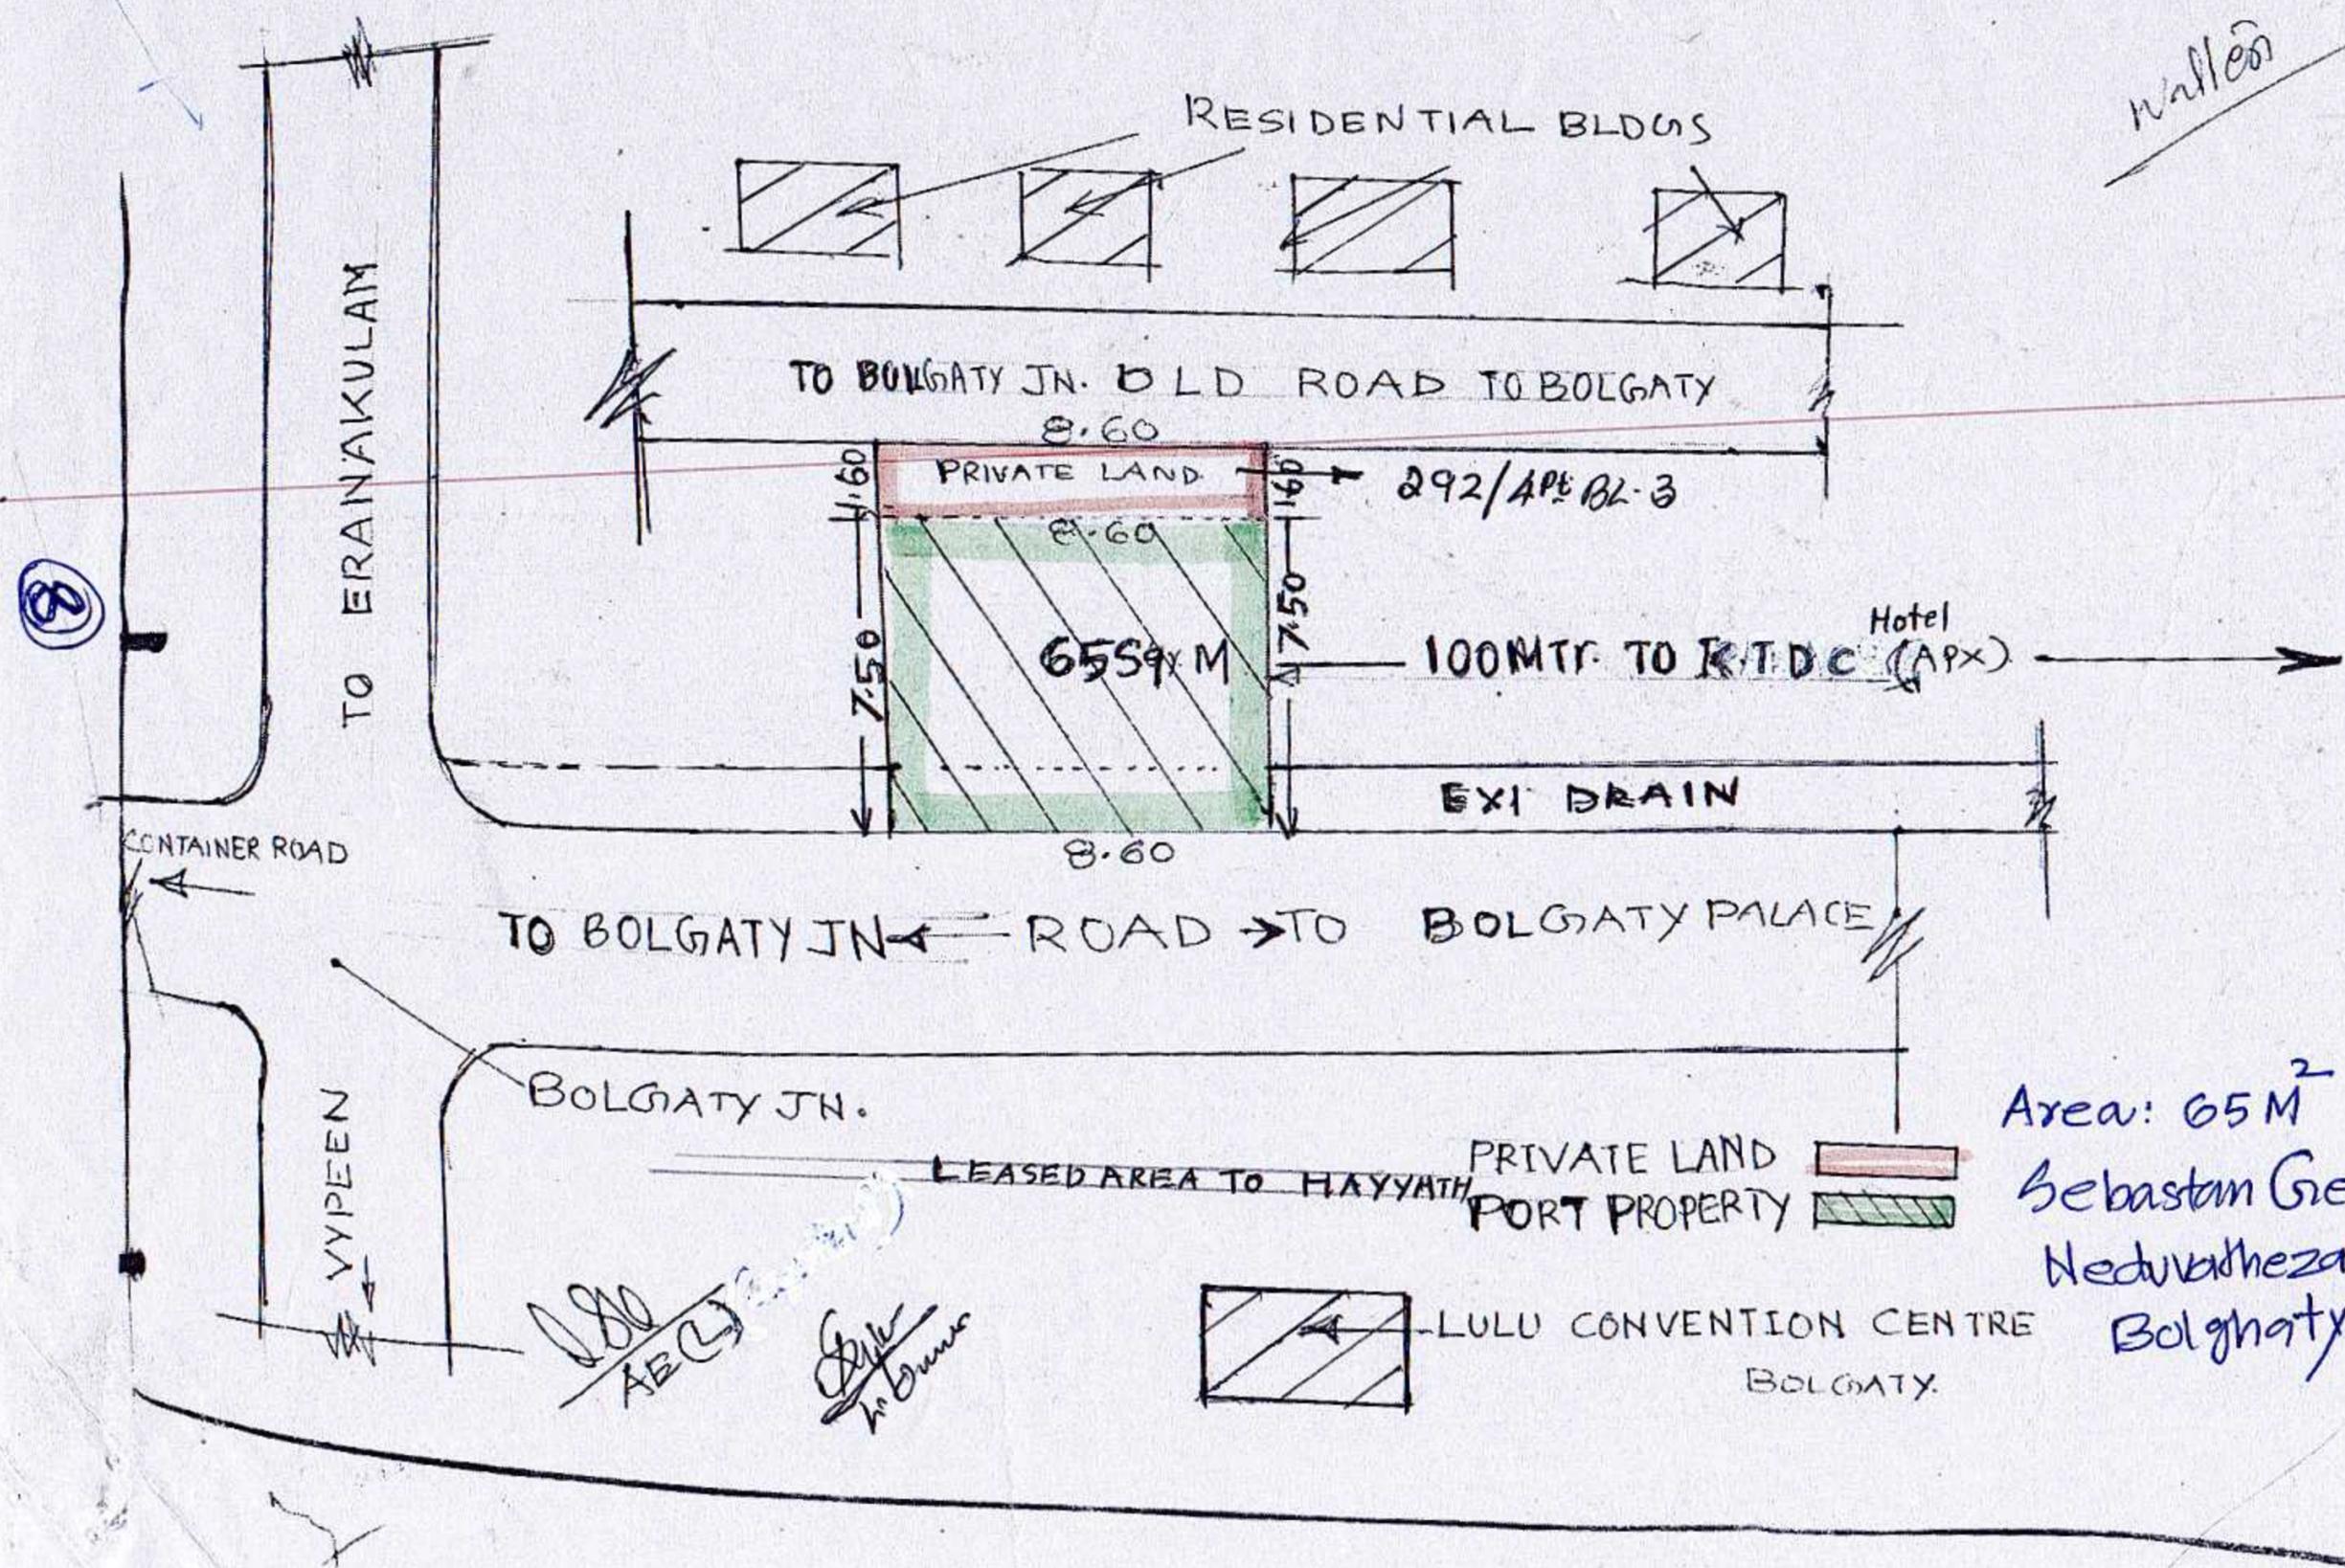


Area: 65 M²
 Sebastian George
 Neduvathezath House
 Bolgaty

180 AEC
Govt
in name



LULU CONVENTION CENTRE
 BOLGATY.

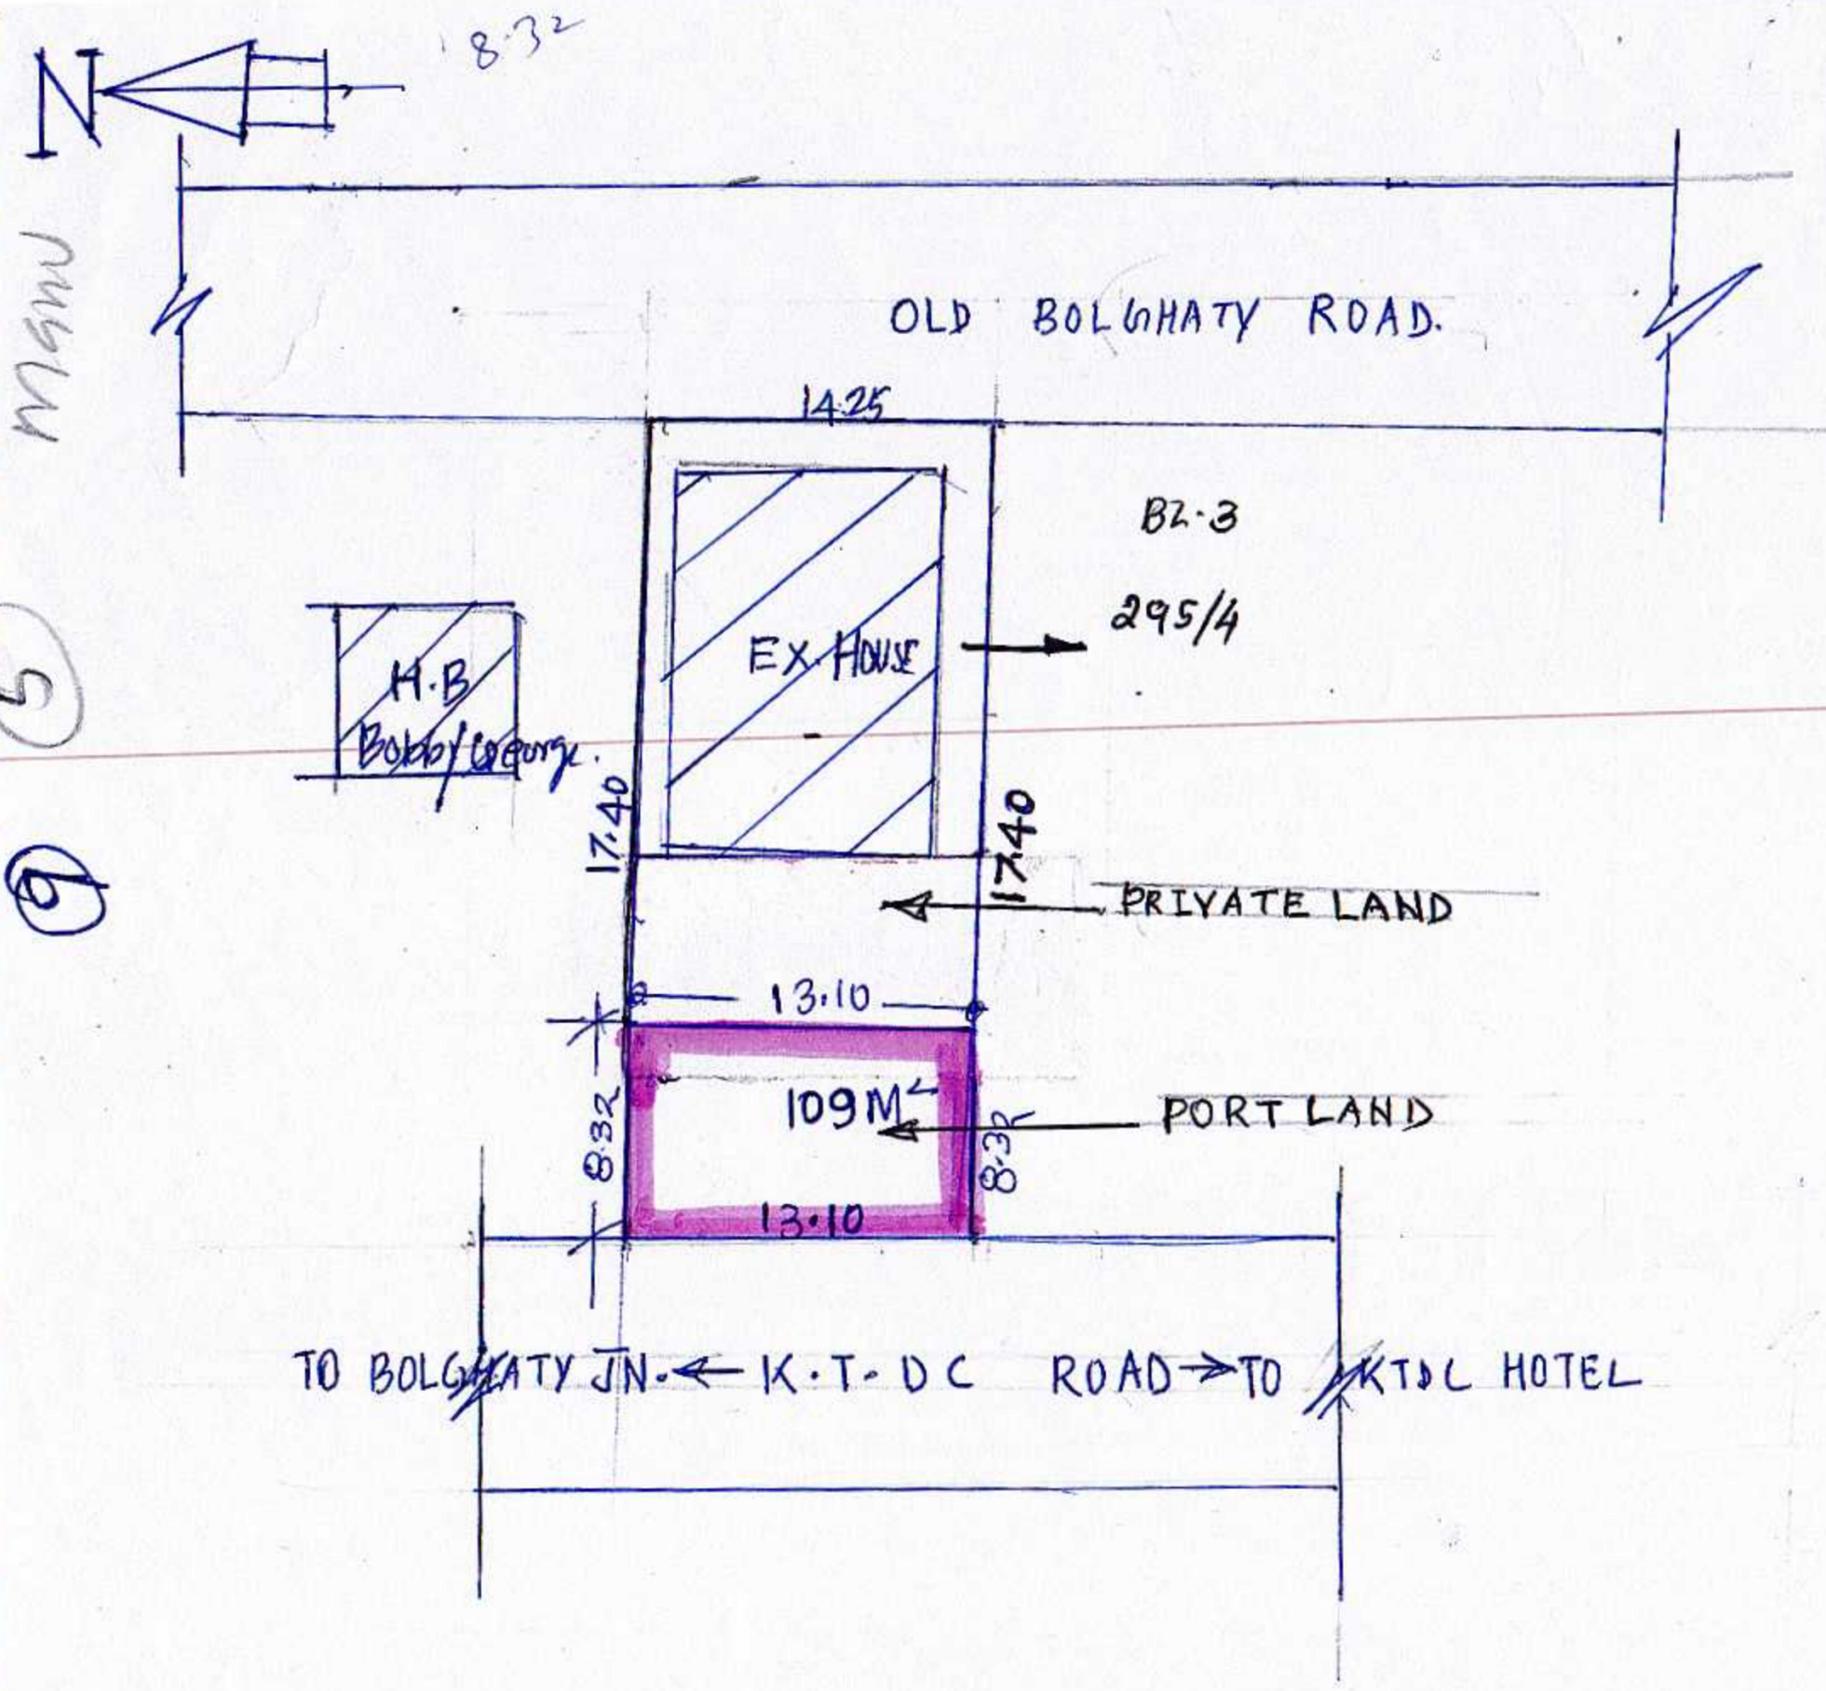

MANU.M.P
 HOUSE OF ZION
 H.NO 12/31A
 KTDC ROAD, BOLGHATY.
 MOB: 9972001656

AREA 109 M²


SKETCH SHOWING THE AREA (VACANT) AT K.T.D.C ROAD, BOLGHATY.

ALL DIMENSIONS ARE IN MTR.
NOT TO SCALE

[Signature]
 [Signature]

[Signature]

SKETCH SHOWING THE VACANT LAND AT MULAVUKAD.

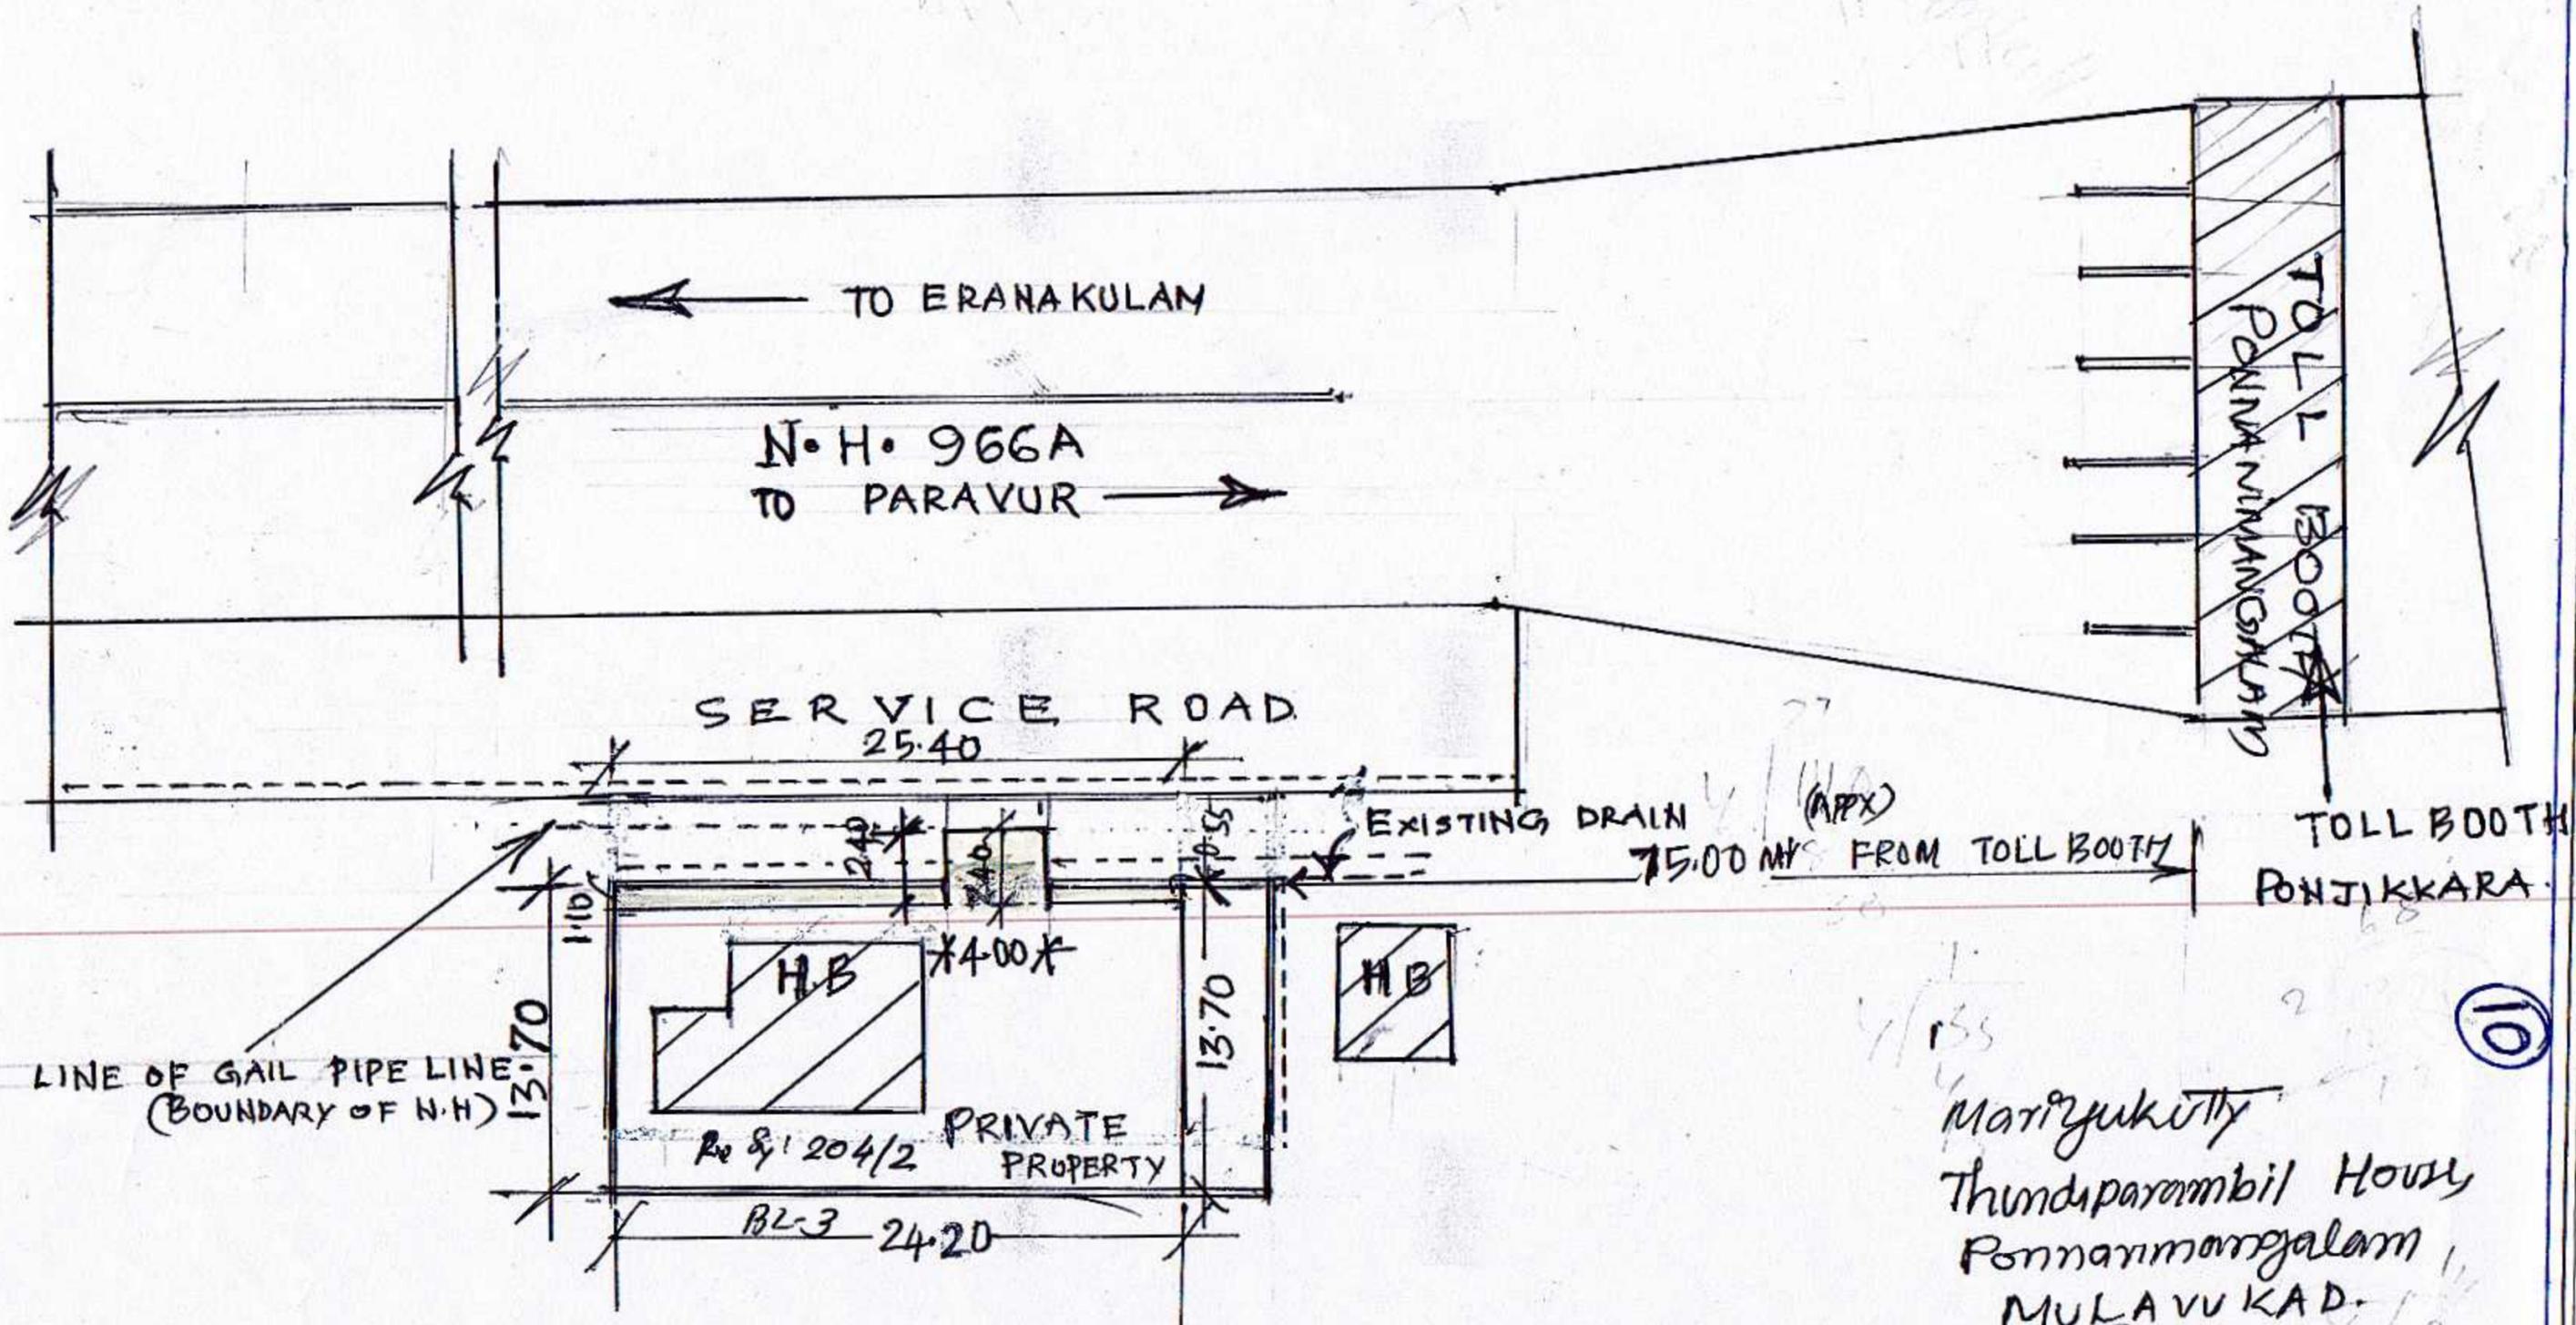

LINE OF GAIL PIPE LINE
(BOUNDARY OF N.H.)

PRIVATE PROPERTY

J. S. S.
A. E. L. CONT.
PORT LAND

S. V. S.
has over


ALL DIMENSIONS ARE IN MTR.
SCALE 1:400

Marizyukutty
Thundiparambil House,
Ponnammangalam,
MULAVUKAD.

Area: $4 \times 2.40 = 9.60 \text{ m}^2$
 $21.40 \times 0.83 = 17.76$
27.36 m²
Sug 28 m²


10

SKETCH SHOWING THE COPA VACANT LAND TO P.J. JOHN, PONNARIMANGALAM, MULAVUKAD.

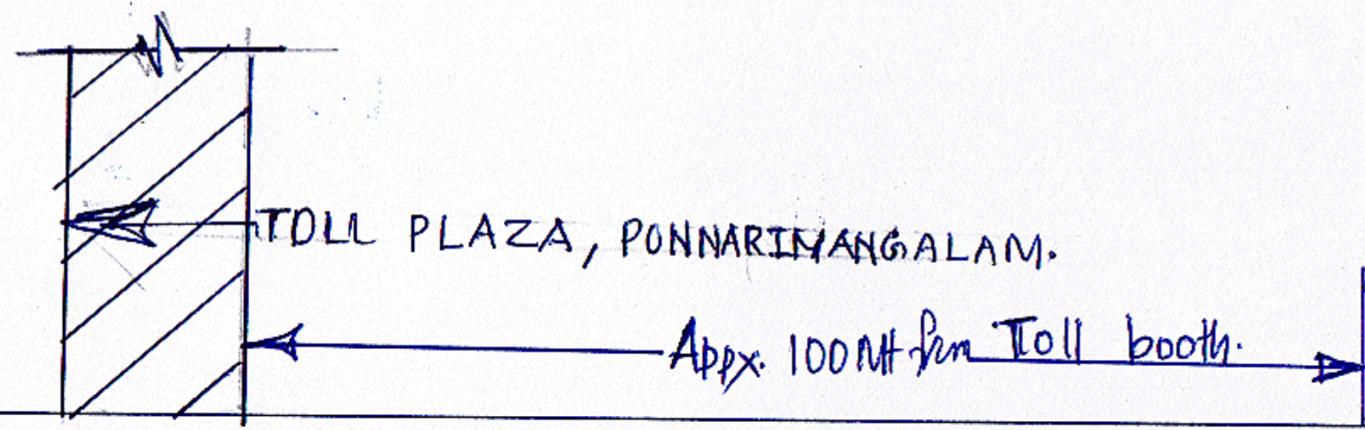

TO EKM. ← SERVICE ROAD → TO PARAVOOR

JOHN P.J.,
PANAKKAL HOUSE,
PONNARIMANGALAM,
MULAVUKAD P.O.

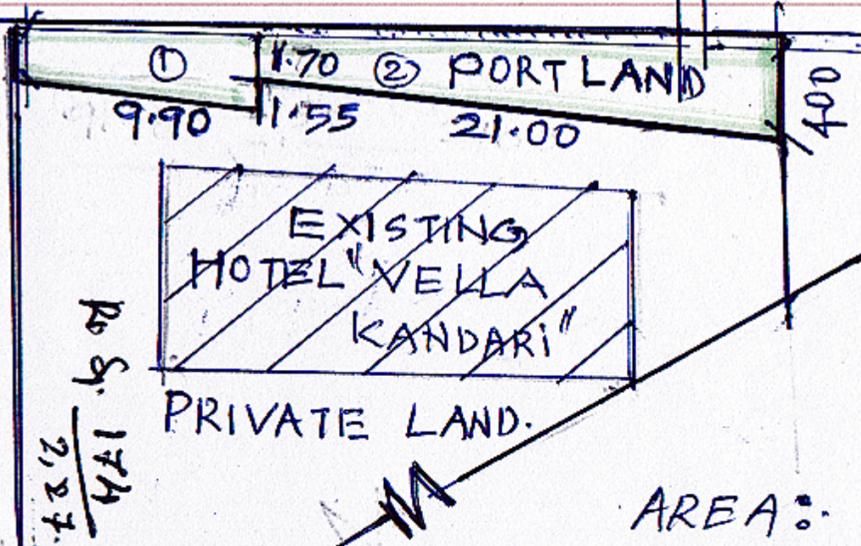


TAIL PIPE LINE

AREA: 106M²

AECL (contract)
PIN: 682504
Mob: 9072258757
9745247049

ALL DIMENSIONS ARE IN MTR, SCALE 1:400

SKETCH SHOWING THE PROPOSED ACCESS TO
THE LAND OF S. S. SUBAIR, CONTAINER ROAD,
W. ISLAND.

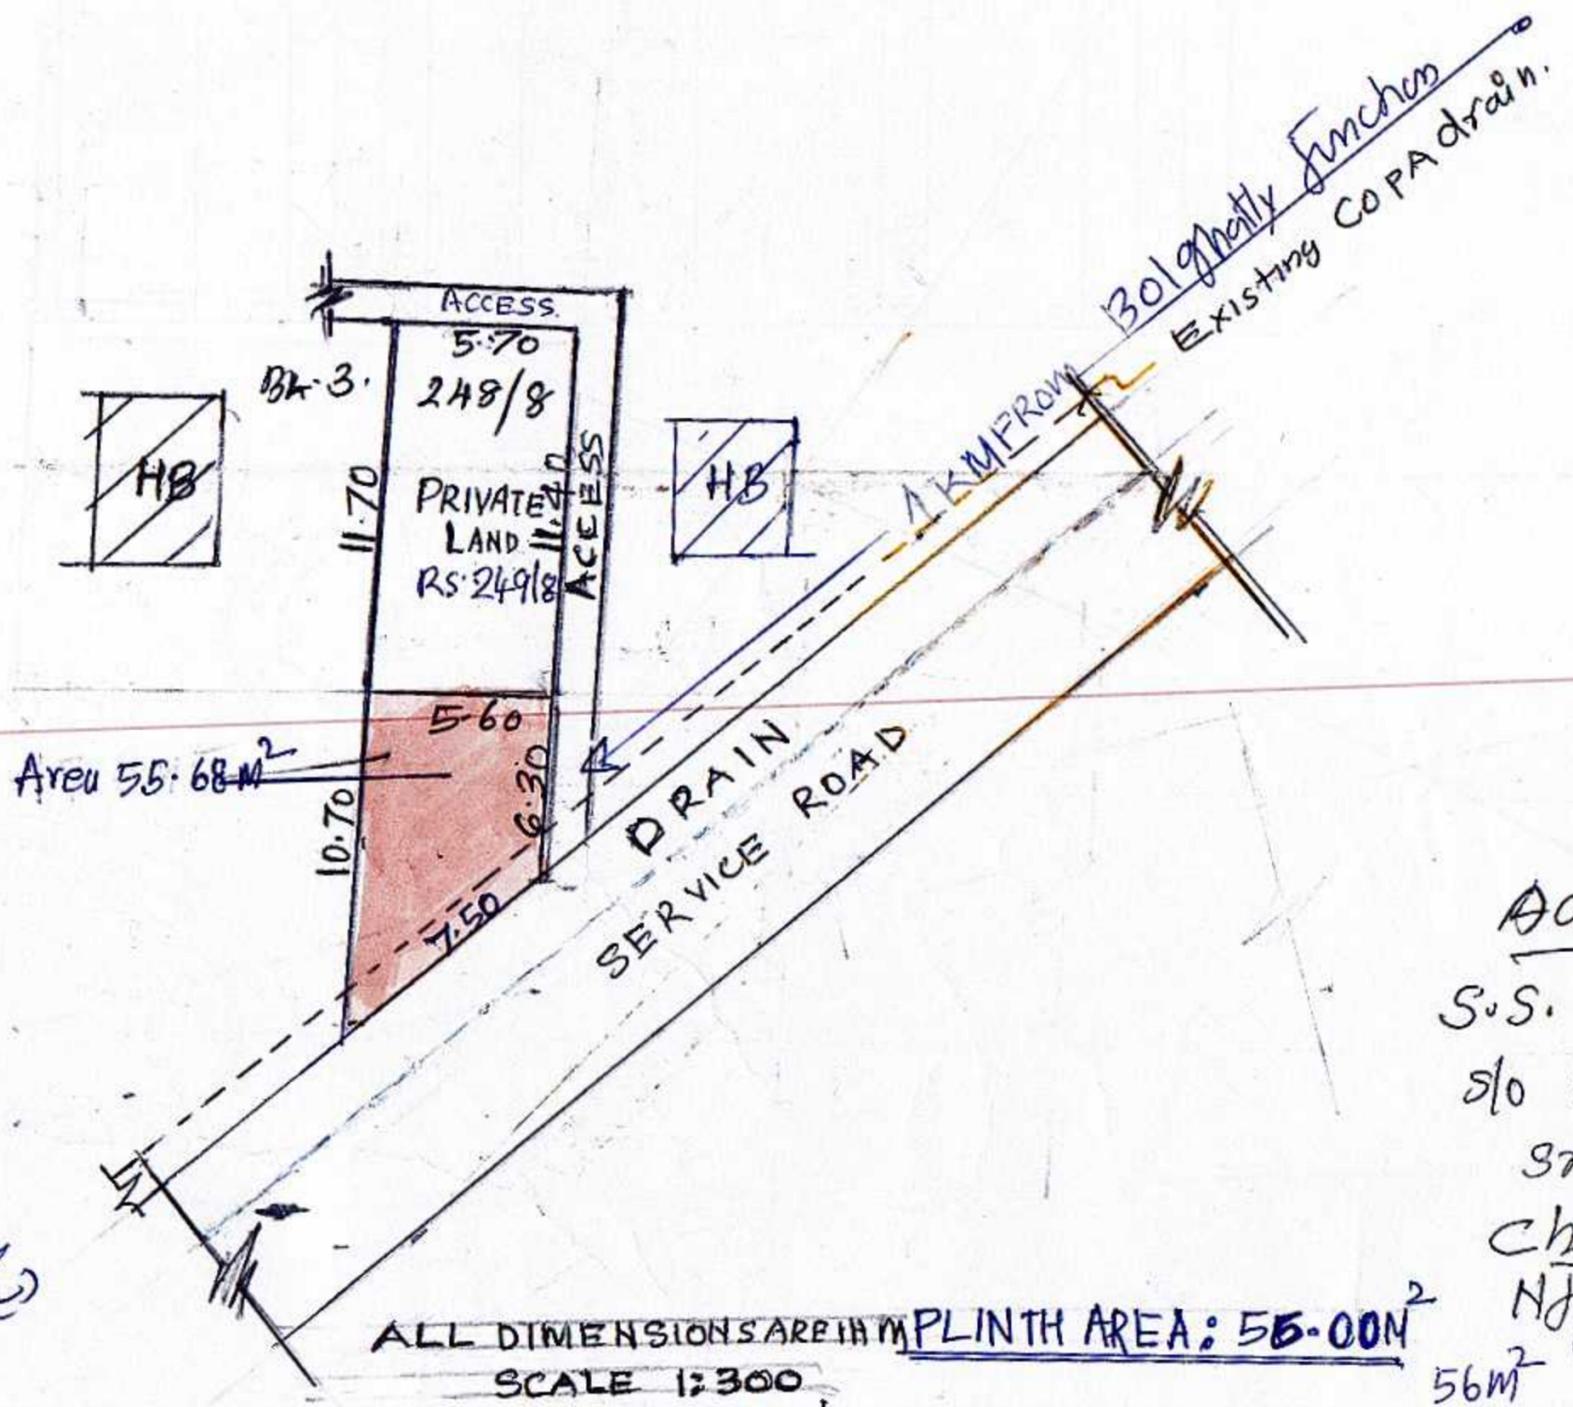

AE(L)


ALL DIMENSIONS ARE IN M PLINTH AREA: 55.00M²
 SCALE 1:300

Adress
 S.S. SUBAIR
 slo Sainudheem Haji
 Srambi Kkal House
 Chengapuzha Nagar
 Njalarkam, Trikkakara
 56m² (North)

12



51

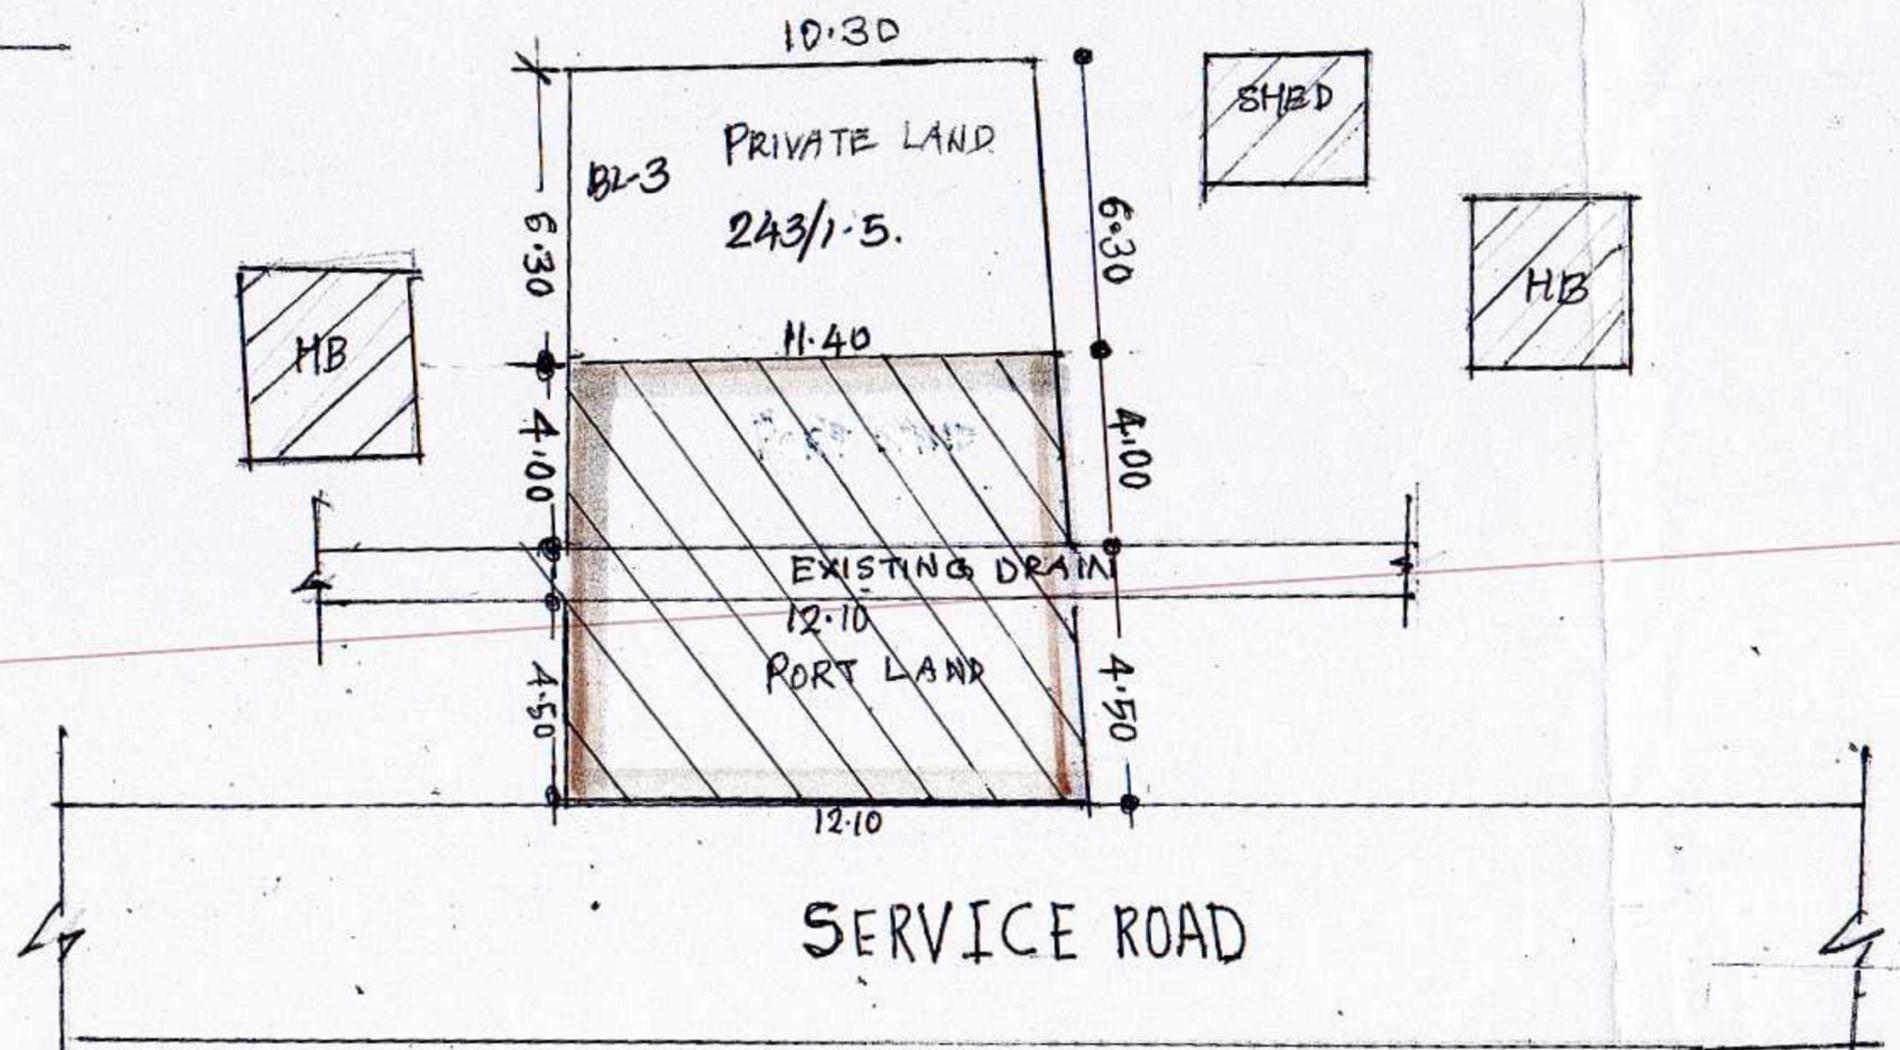

SKETCH SHOWING THE VACANT LAND OF COPA, ALLOTTED TO
 MR. JAMES, AT CONTAINER ROAD, W. ISLAND.

AE (Contract)
me Dev

AREA: 100 M²


Mr. James
 s/o Jose - PV.
 Pottackal House,
 CIDDA Road,
 Thottakattukavu P.O.
 Ernakulam
 Pin. 683108.

PROPOSED AREA TO

14

VACANT OPEN SPACE AT CONTAINER ROAD

16

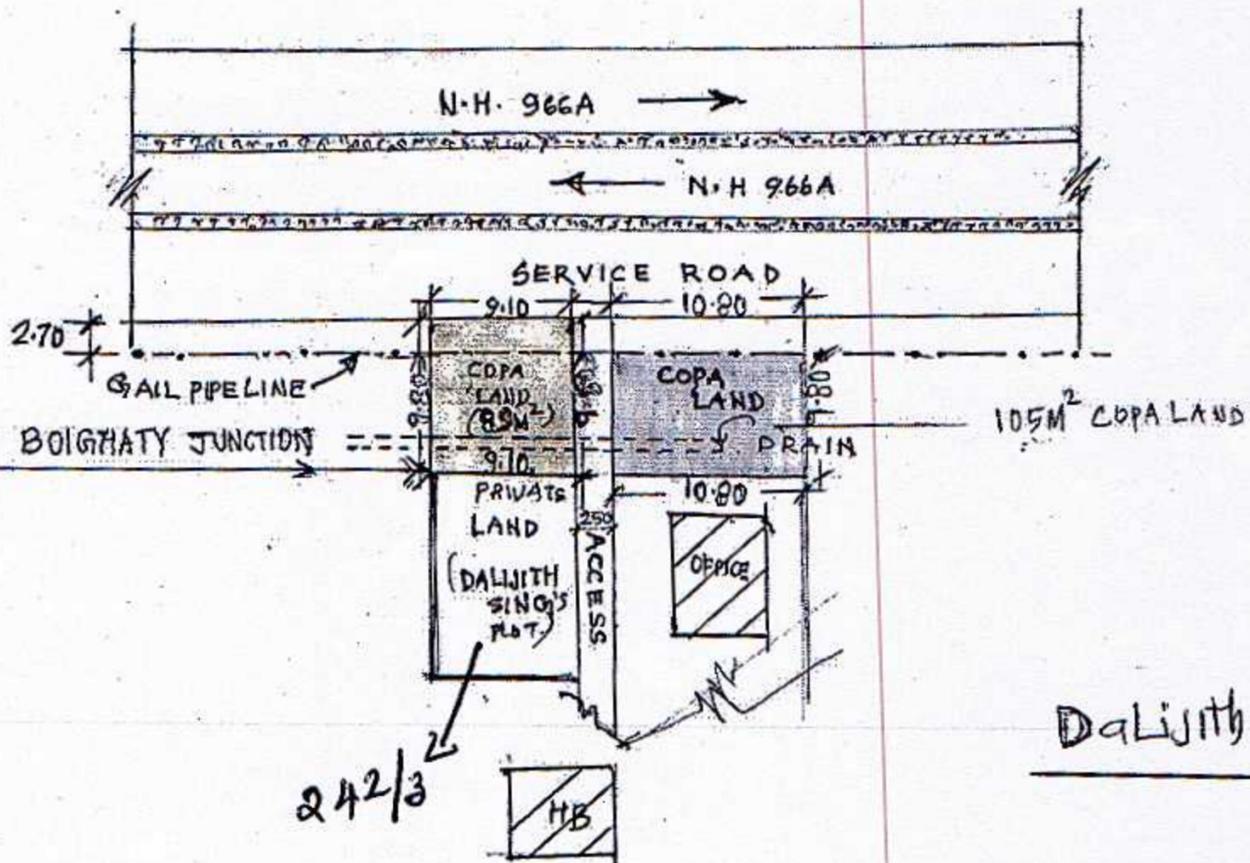

Daljith Sing

~~2.30~~
0.50

(15)


(15)



← TO BOLGATY JUNCTION

NH 966A TO PARAVUR → 6000

SERVICE ROAD

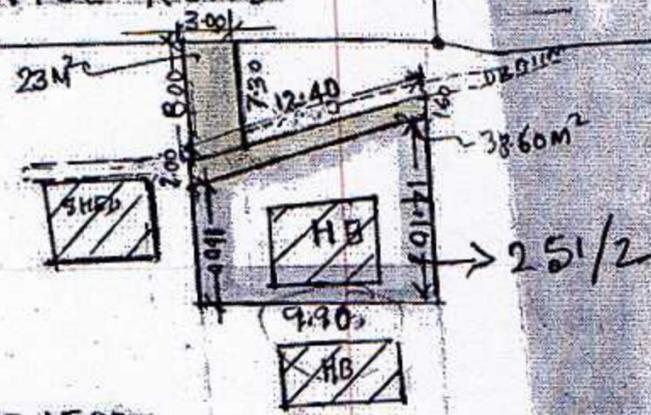



ALL DIM IN MET, SCALE: 1:500

COPA LAND 
 PRIVATE LAND 

TOTAL AREA 62M²

Handwritten signature
AECU

Neethu P. Raveendren

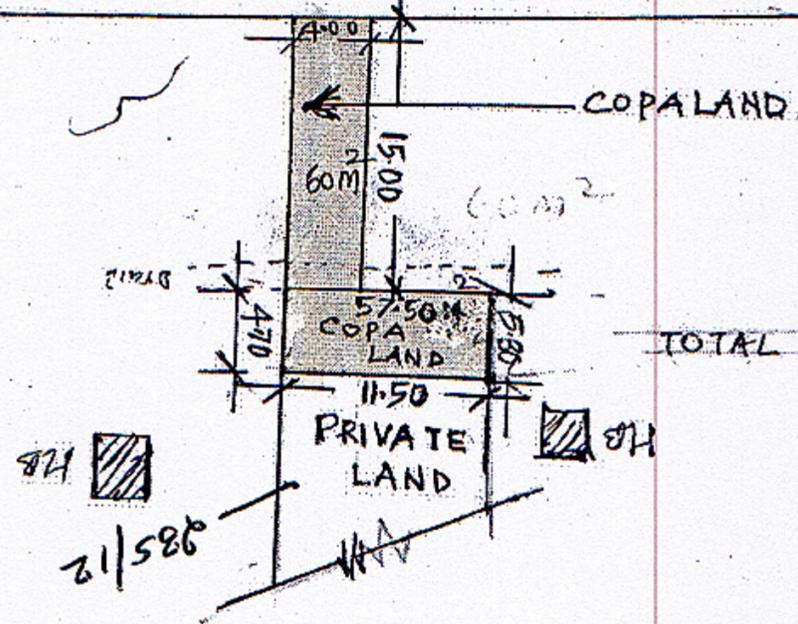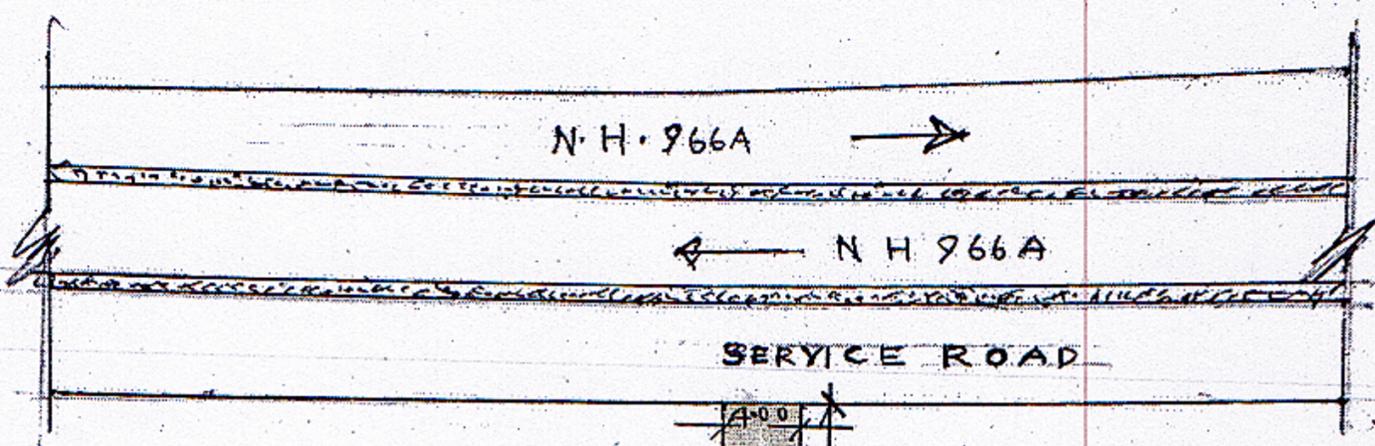

TOTAL COPALAND 117.50M²
 say 118M²


All dimensions are to Max
 Not to Scale.

Miranda Disilva

ME
 ABCLO



Miranda Disilva

17

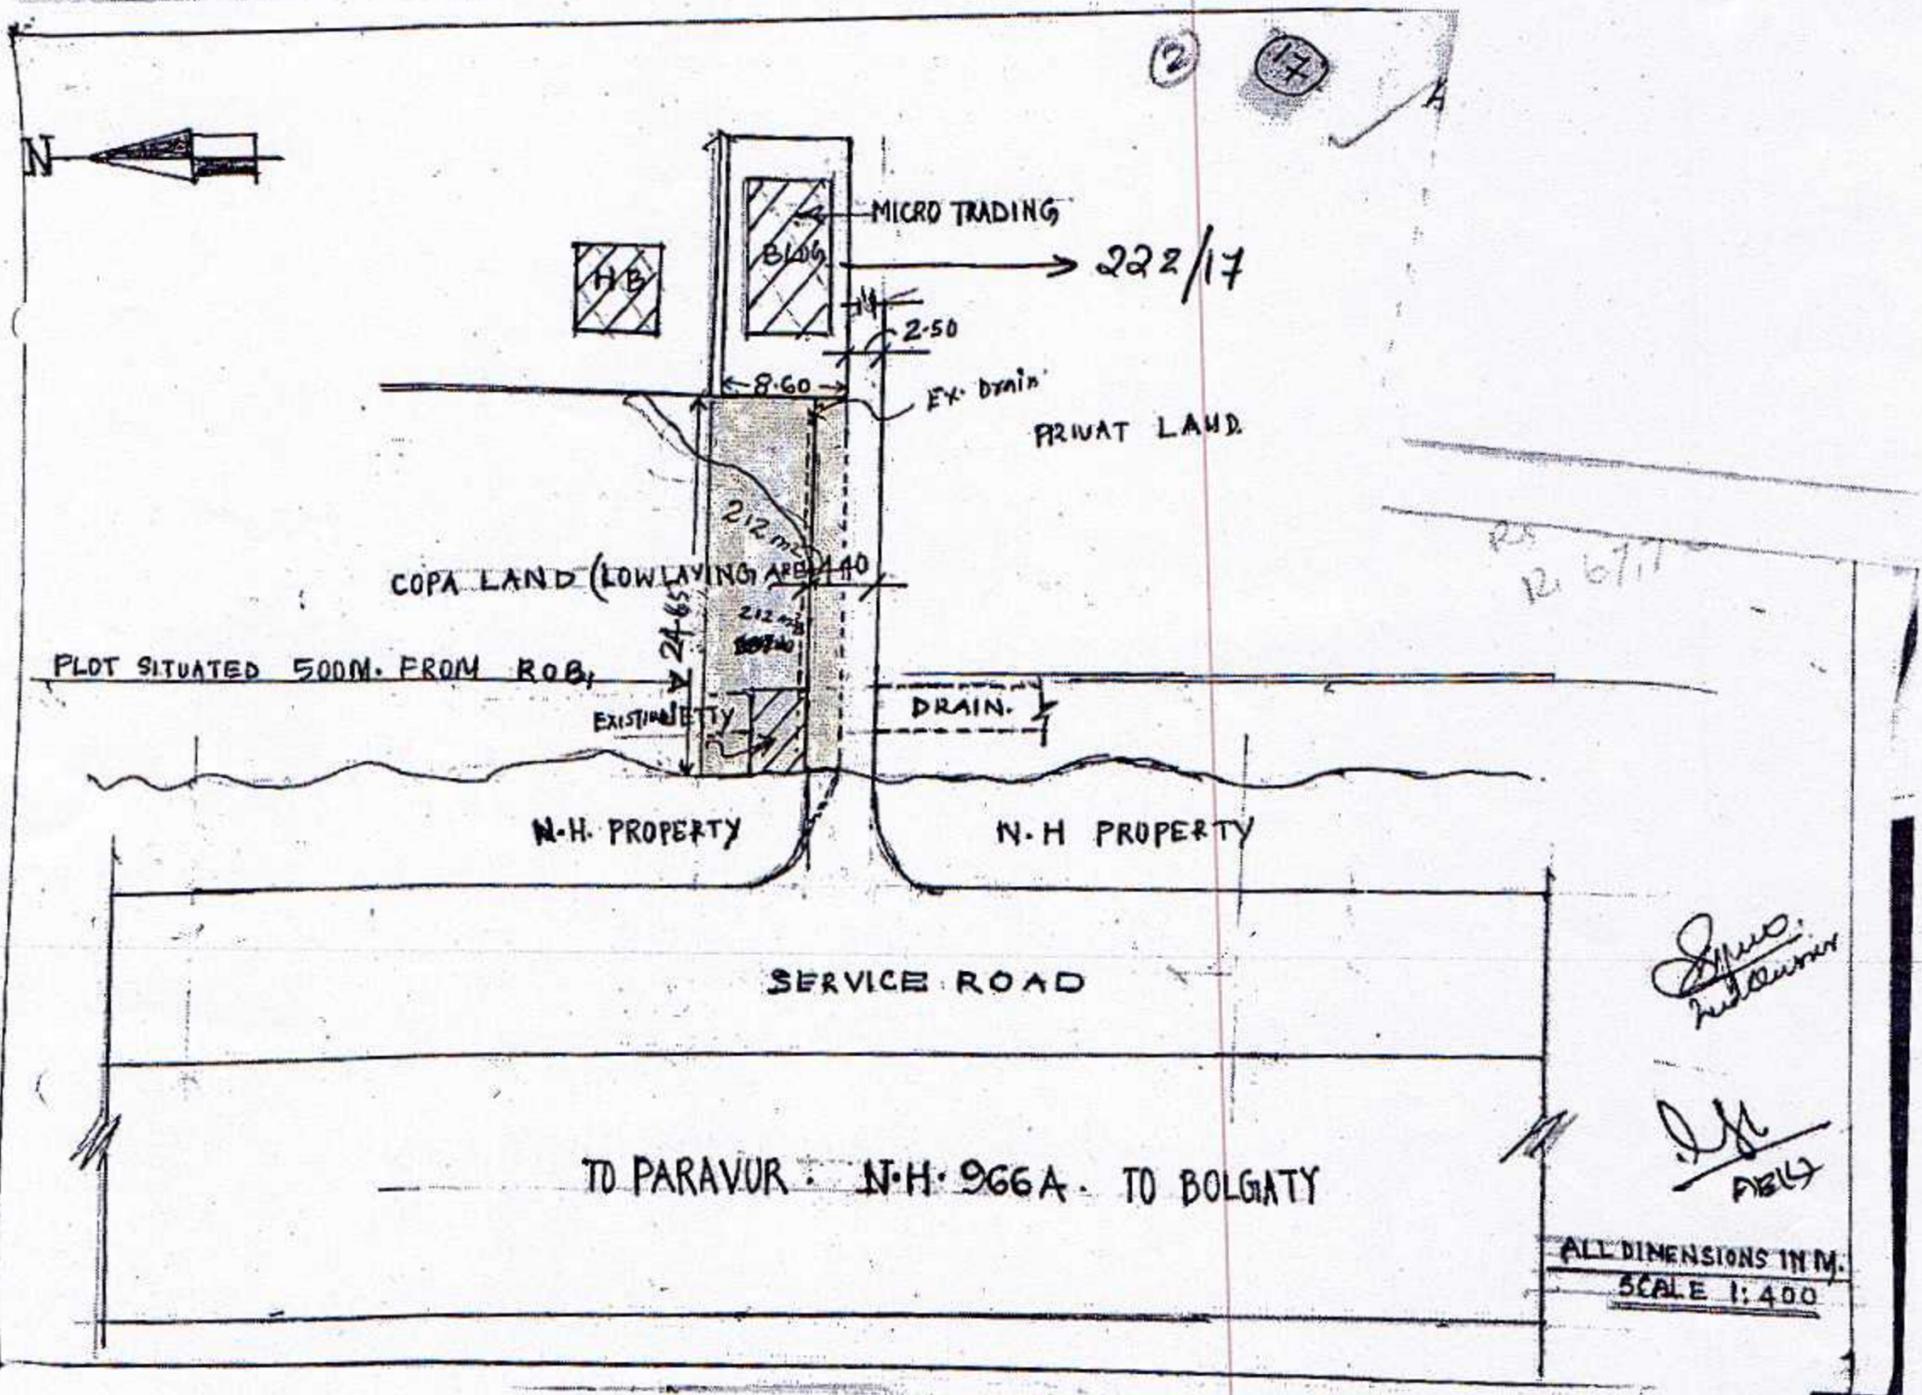

ASAD ALIAS SYAED
ABDUL HAMEED

② 18

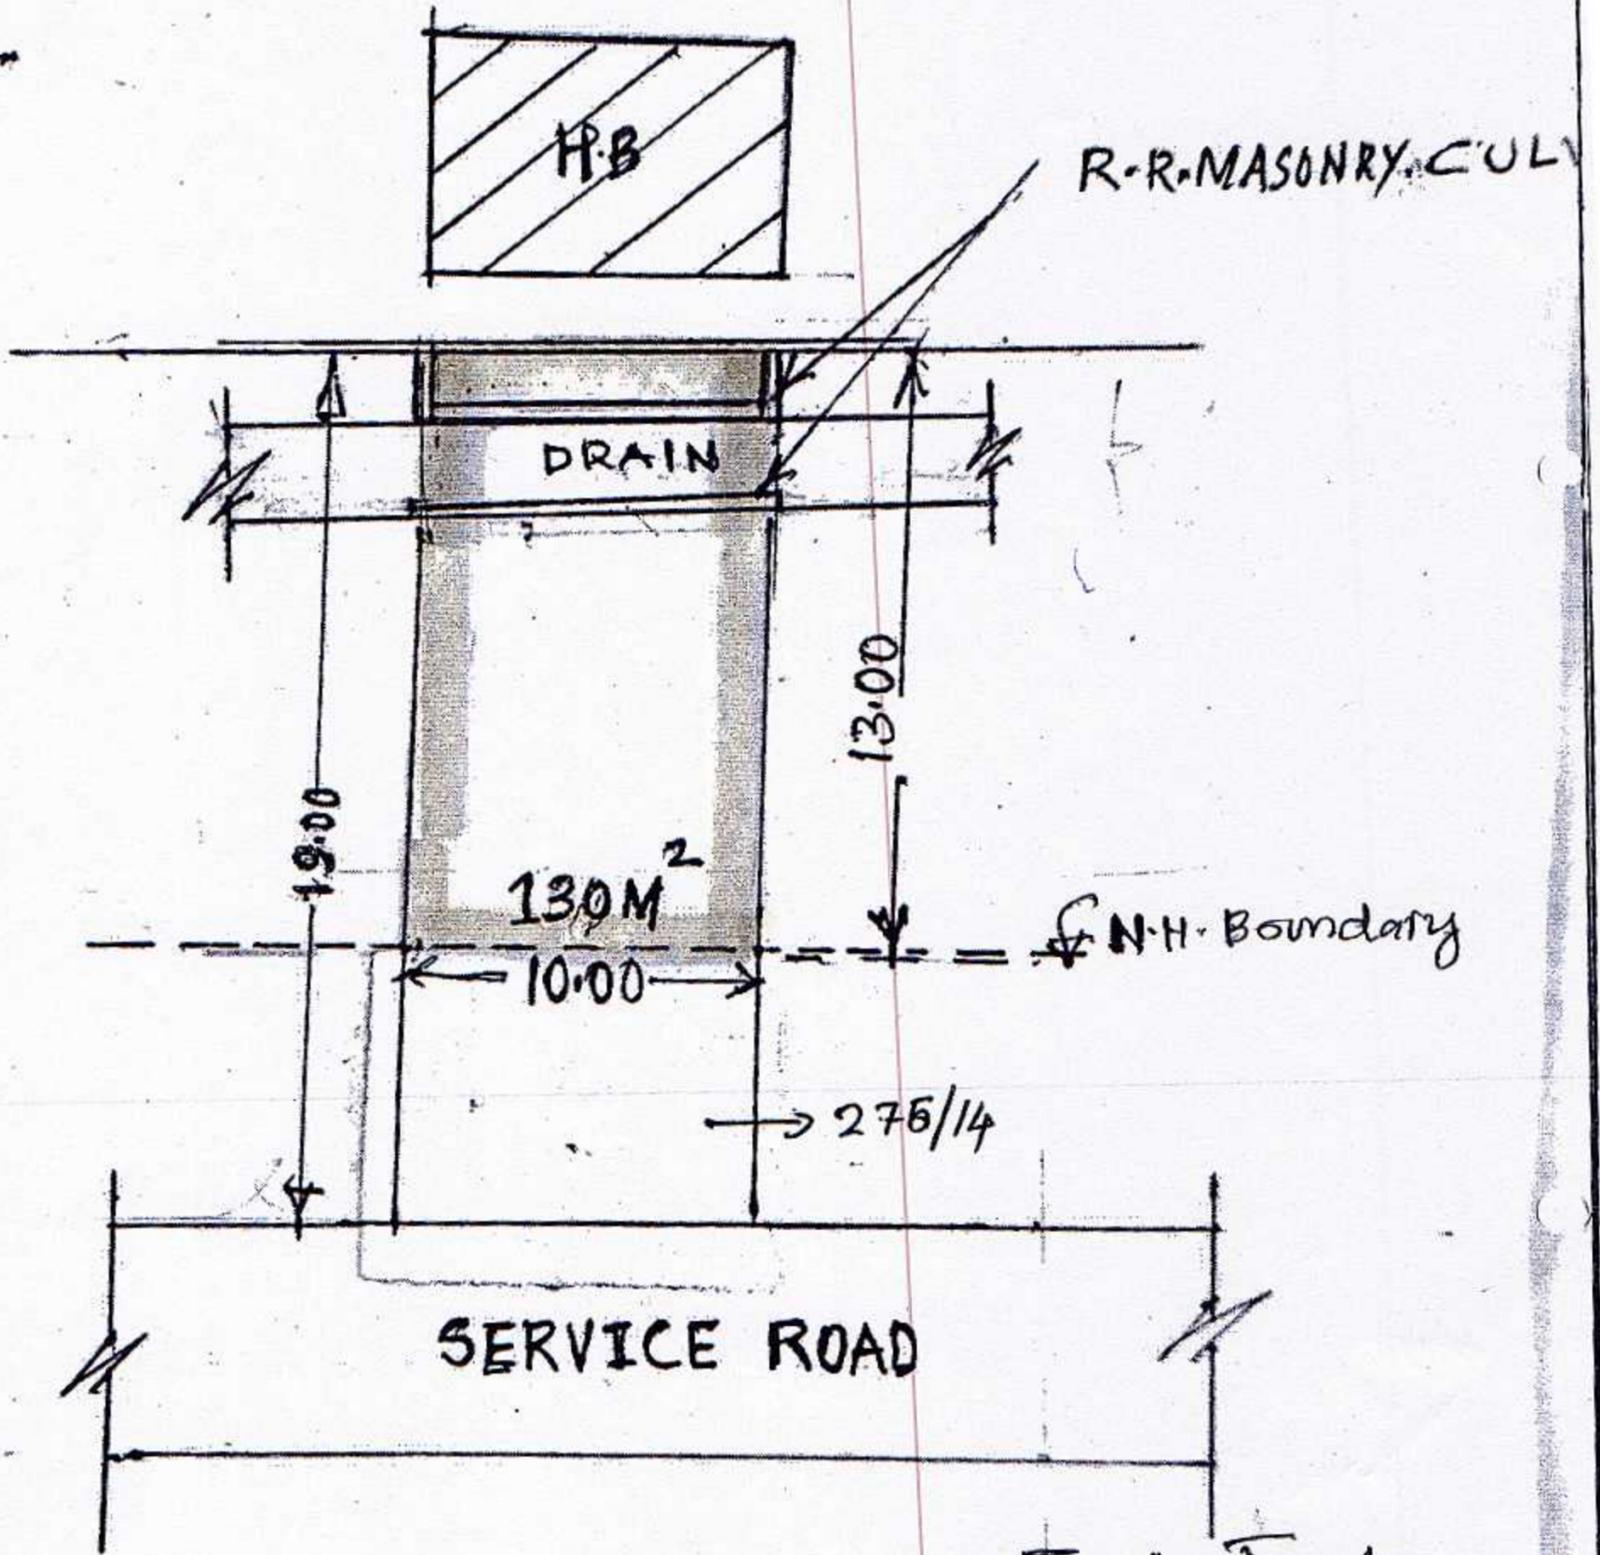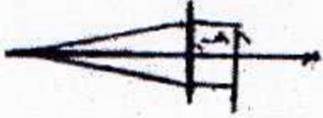

Fredy Jacob

8/6
AEL

Sketch of ...